



**SYMONS ENGINEERING
CONSULTANTS, INC.**

12805 s.e. foster road
portland, oregon 97236
phone 503 760 1353
www.symonsengineering.com

CLIENT

CITY OF LAKE OSWEGO
706 4TH ST
LAKE OSWEGO, OR 97034
503-724-7511

PROJECT

**LAKE OSWEGO
LIBRARY
STAIRWELL AWNING**

SITE ADDRESS

**706 4TH ST
LAKE OSWEGO, OR 97034**

SHEET NAME

**FLOOR PLAN,
ELEVATIONS &
SECTION**

REVISION

- △ 2/5/21 ISSUED FOR CLIENT REVIEW
- △ 3/22/21 ISSUED FOR LU APPLICATION
- △
- △
- △

ISSUE DATE **MARCH 22, 2021**

DRAWING FILE **21-03a.DWG**





PROJECT NUMBER **21-03**

SHEET 2

OF 2 SHEETS

A1

NOT FOR CONSTRUCTION

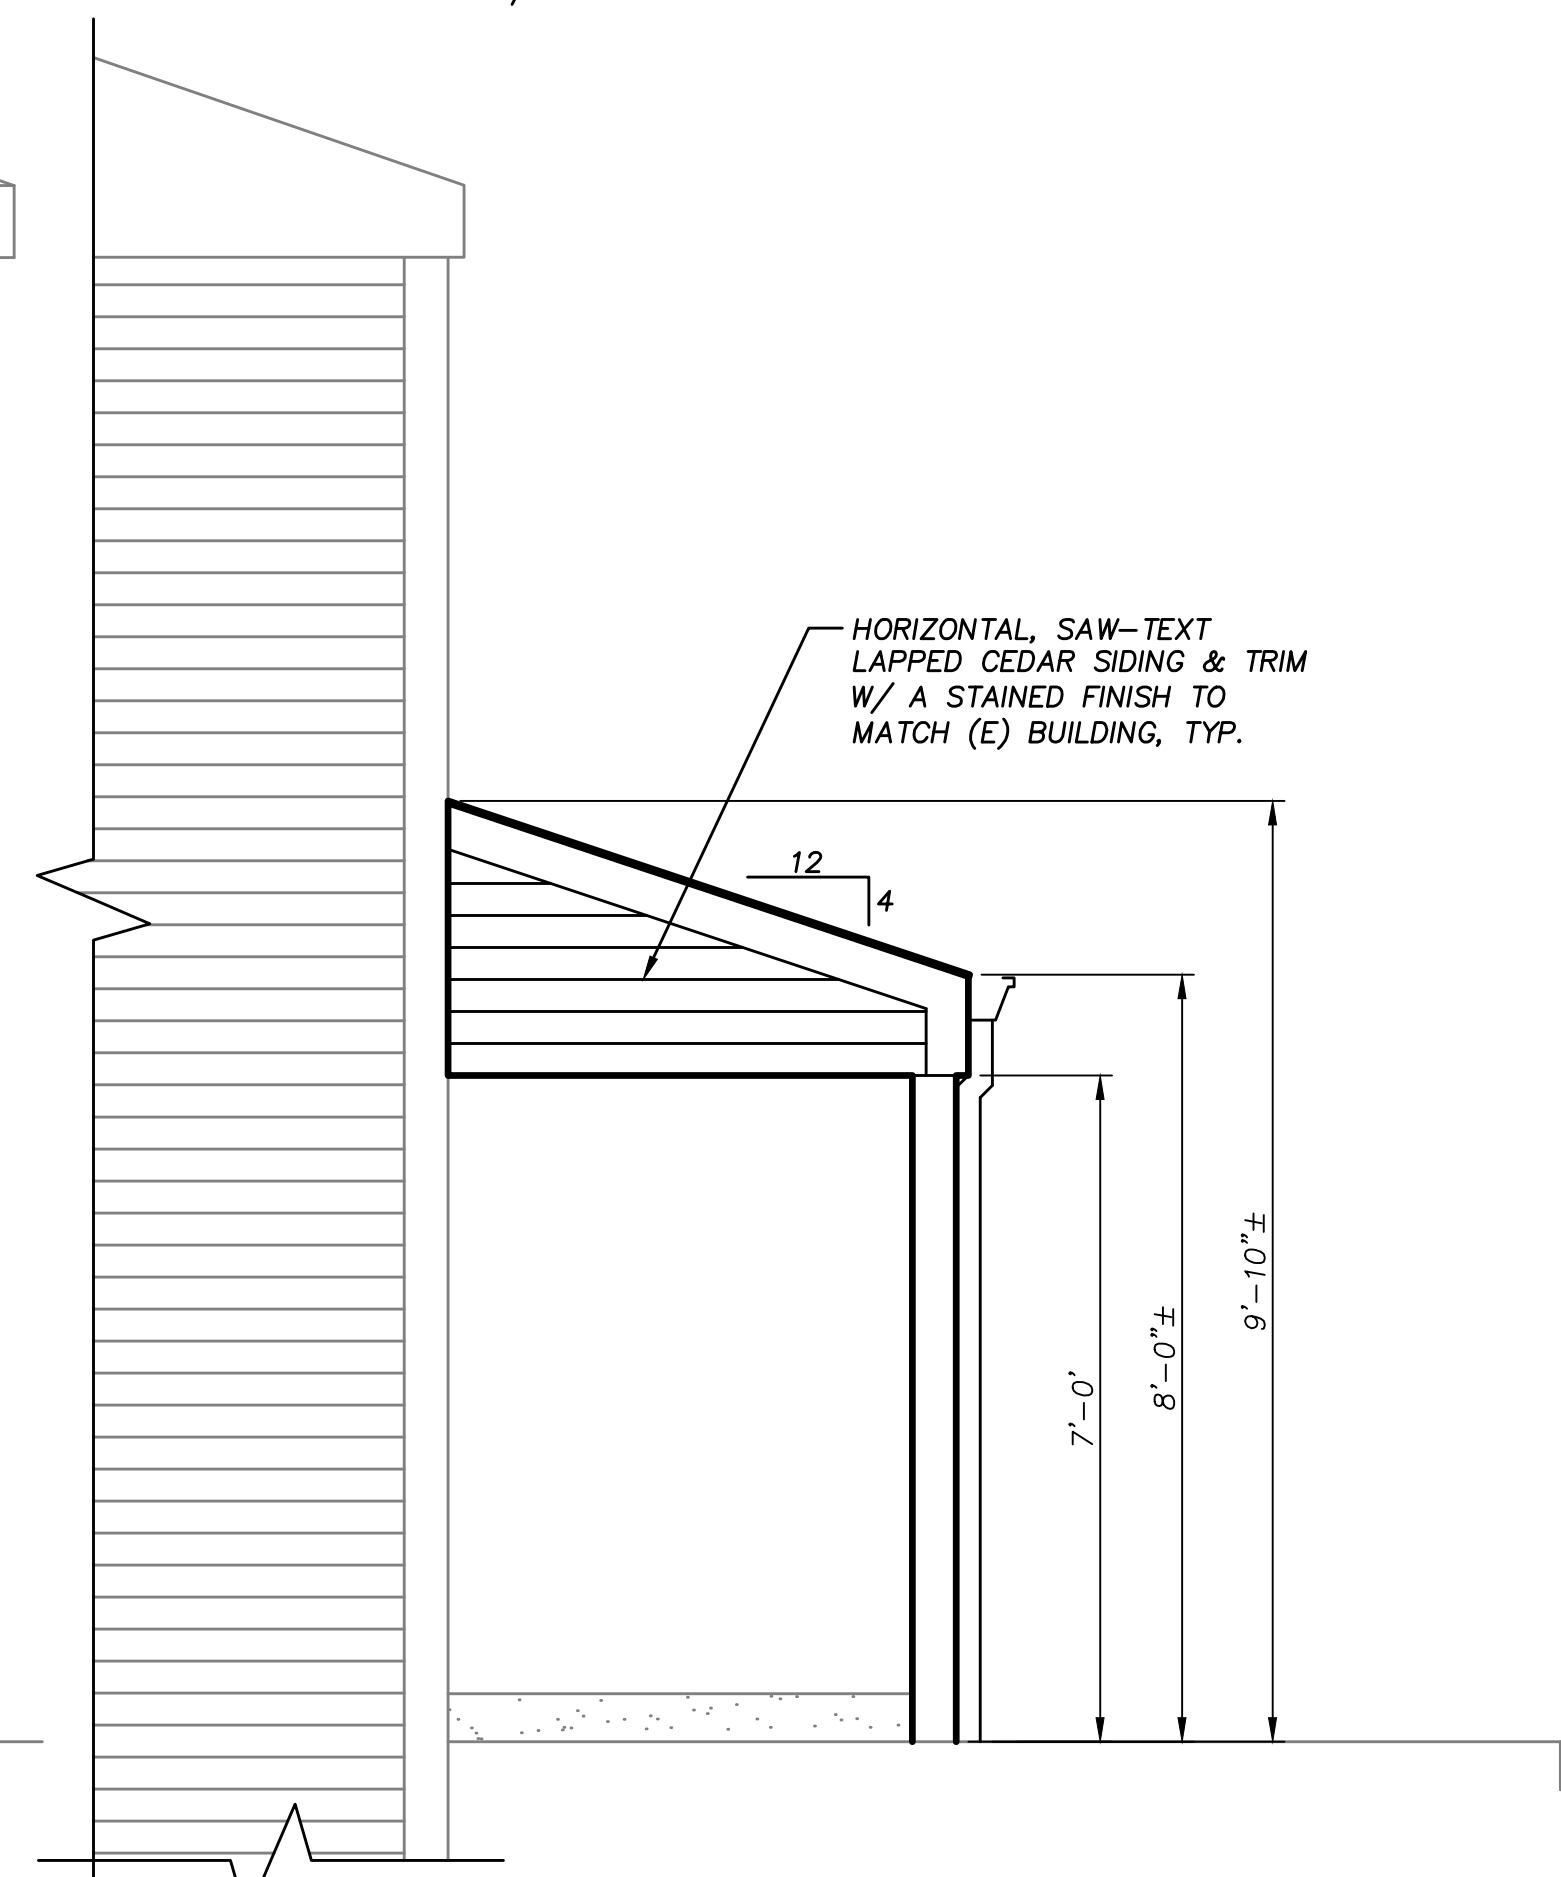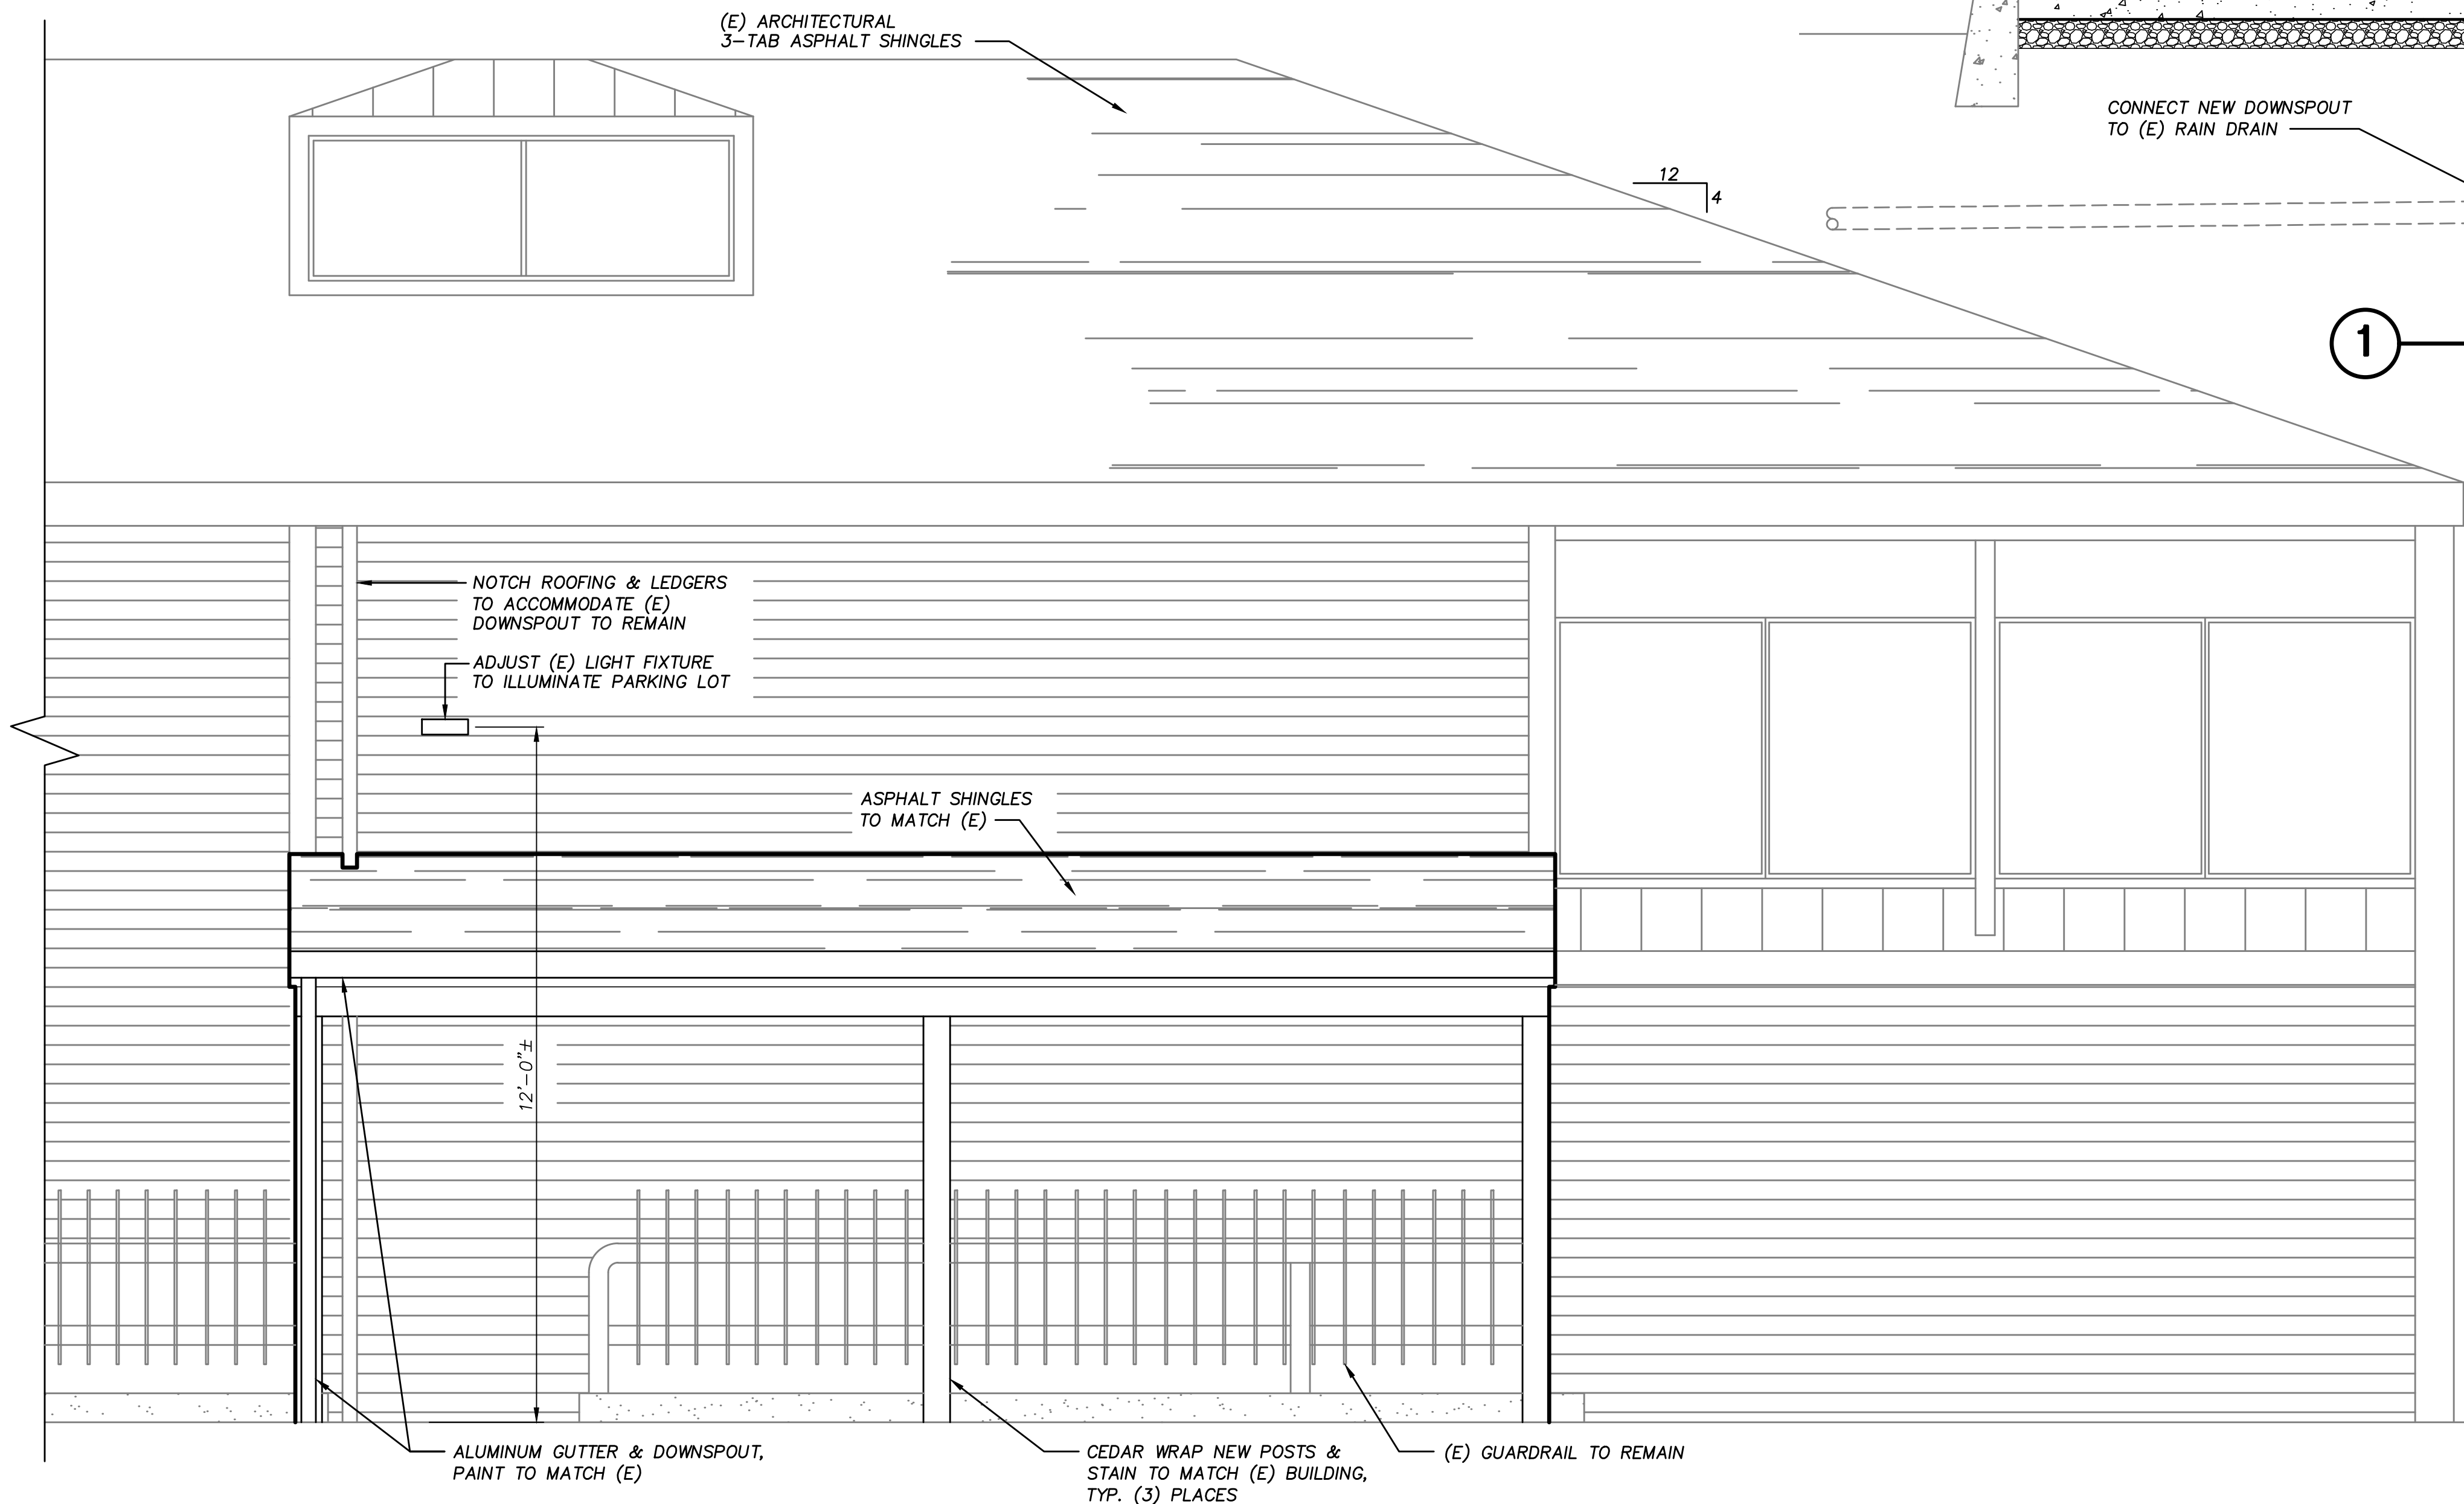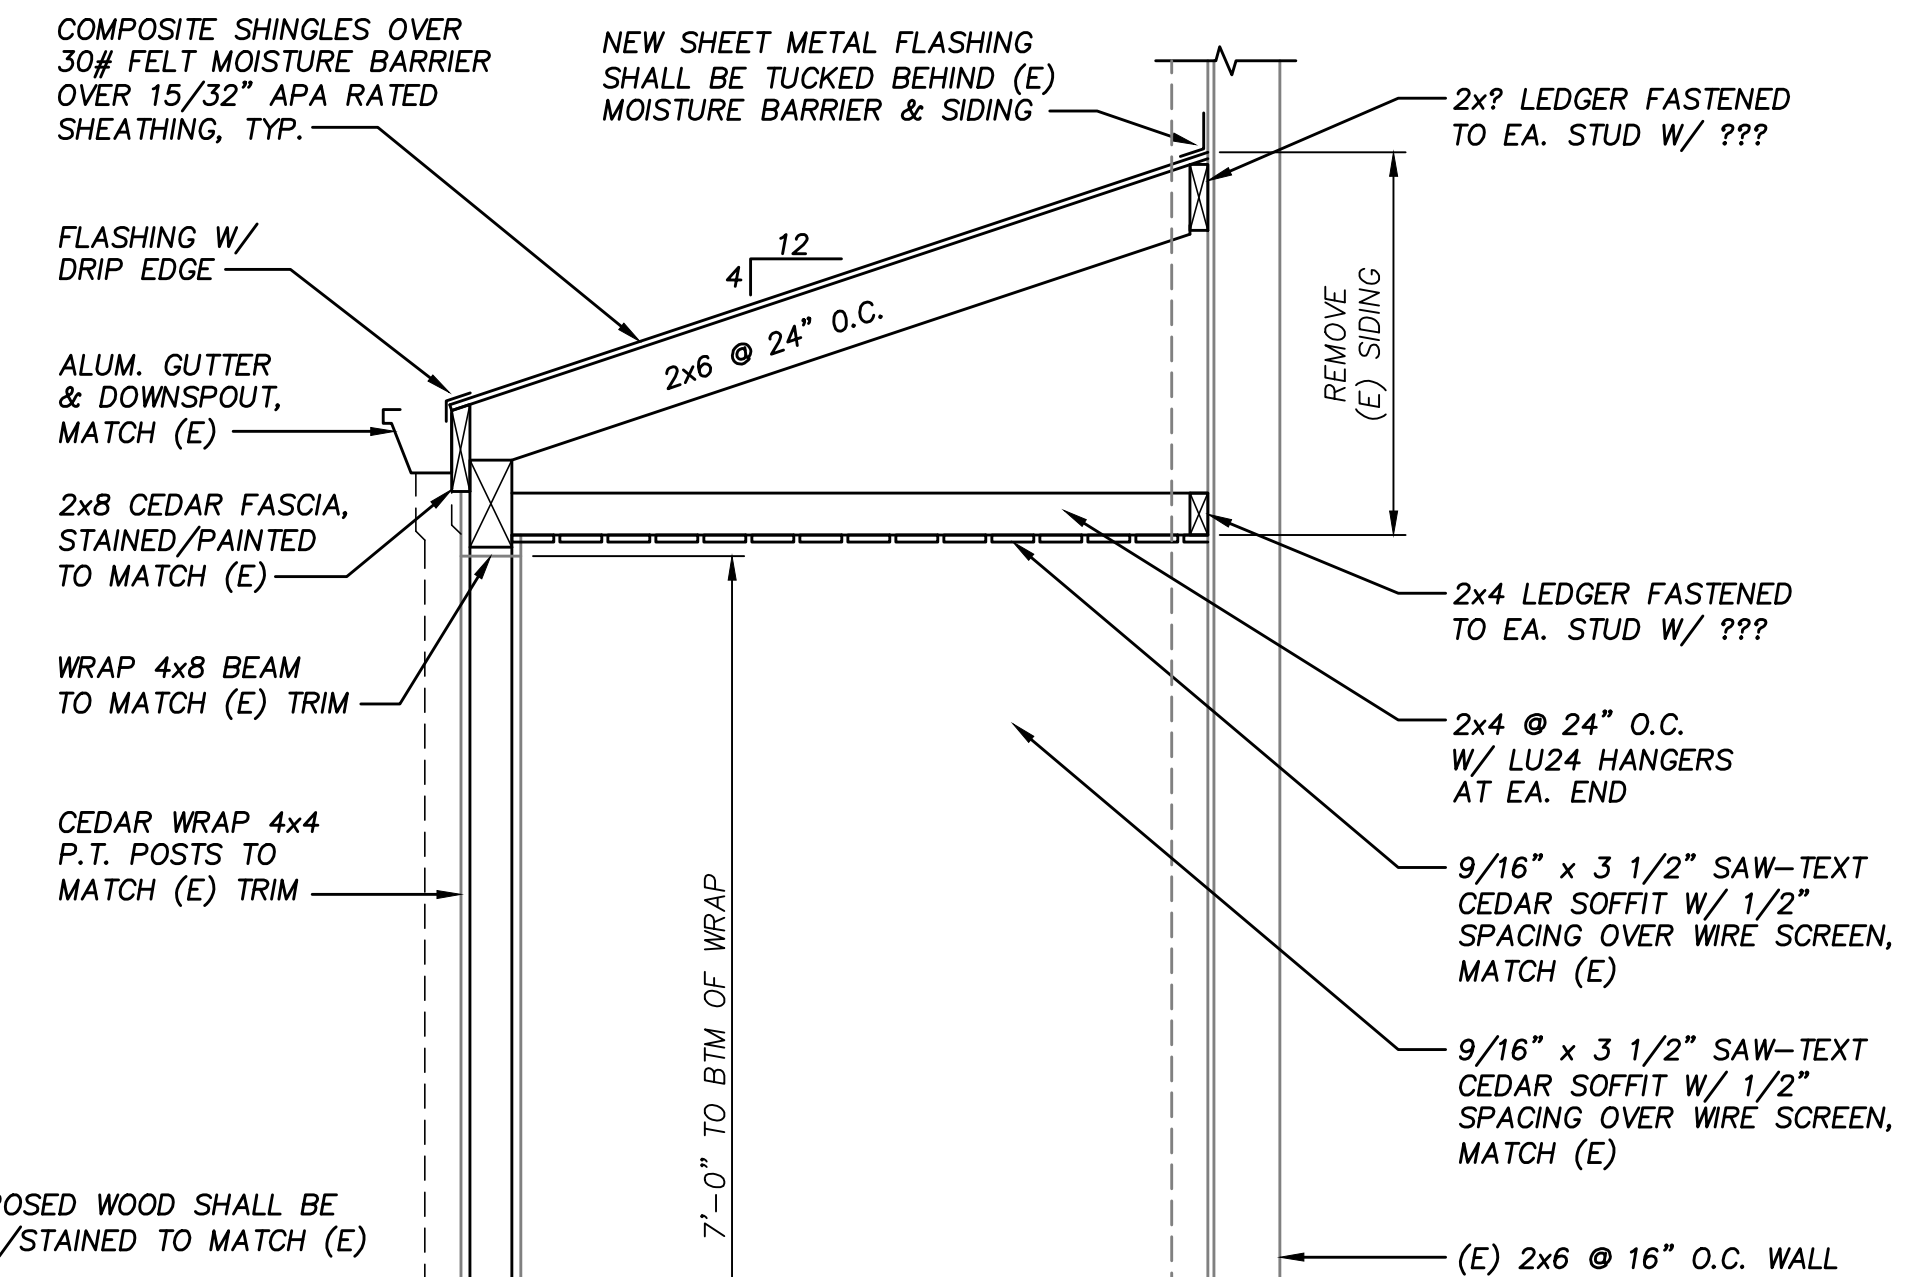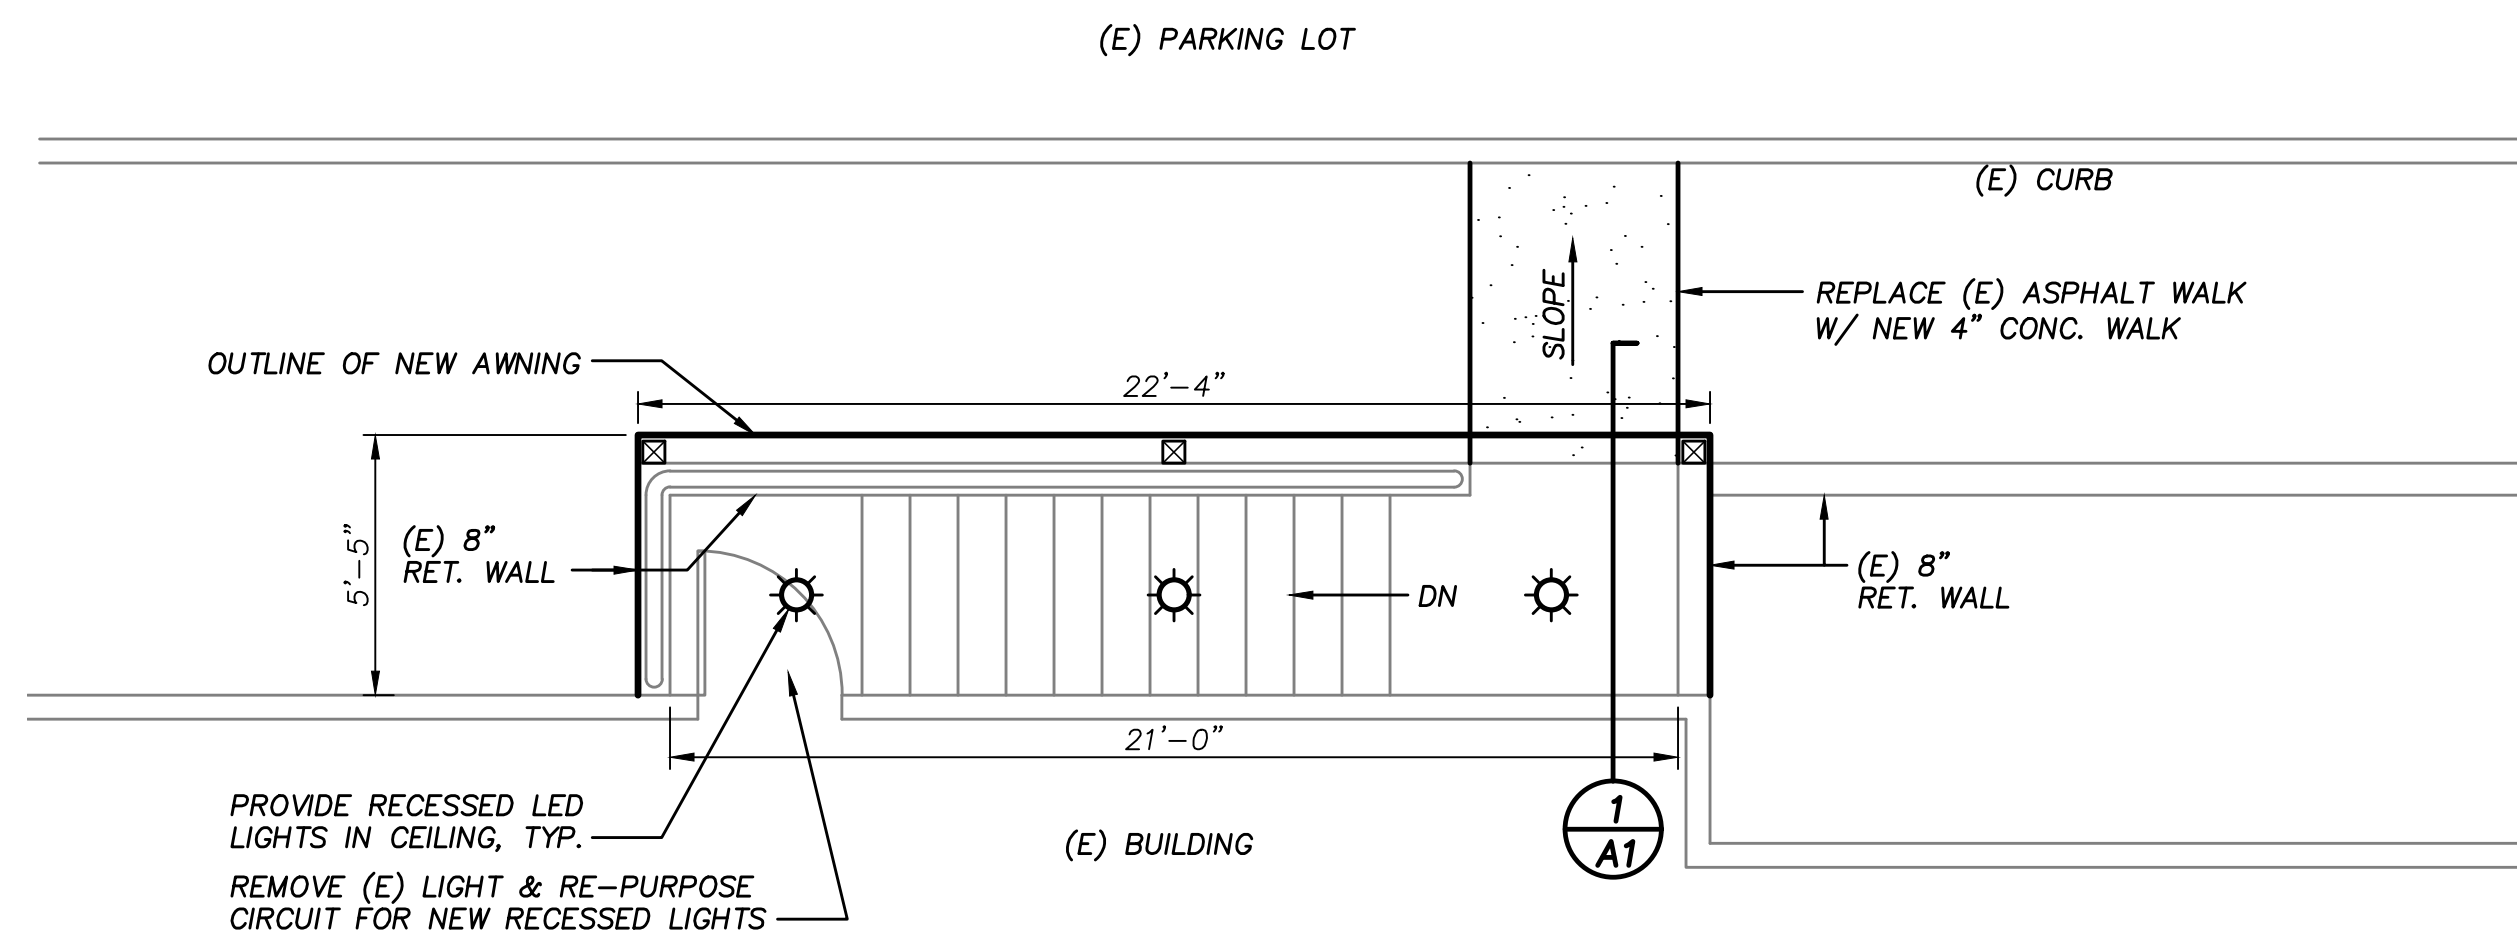

FRONT ELEVATION

SIDE ELEVATION

NOT FOR CONSTRUCTION