


- GENERAL NOTES:**
- A. SEE CIVIL FOR CIVIL ELEVATION DATUMS.
 - B. ALL PLAN DIMENSIONS ARE FROM GRIDLINES TO FACE OF CONCRETE/FRAMING U.O.N.
 - C. INTERIOR WALLS ARE WALL TYPE A A A N S U.O.N.
 - D. PROVIDE UNDER SLAB CONDUIT WHERE REQUIRED. COORDINATE WITH ELECTRICAL.

FIRE APPARATUS

- FIRE EXTINGUISHERS**
- R RECESSED MOUNTED FIRE EXTINGUISHER CAB
 - B BRACKET MOUNTED FIRE EXTINGUISHER

WALL TYPE LEGEND:

- A A A N S INTERIOR WALL TYPE SEE SHEET A101
- E EXTERIOR WALL TYPE SEE SHEET A101

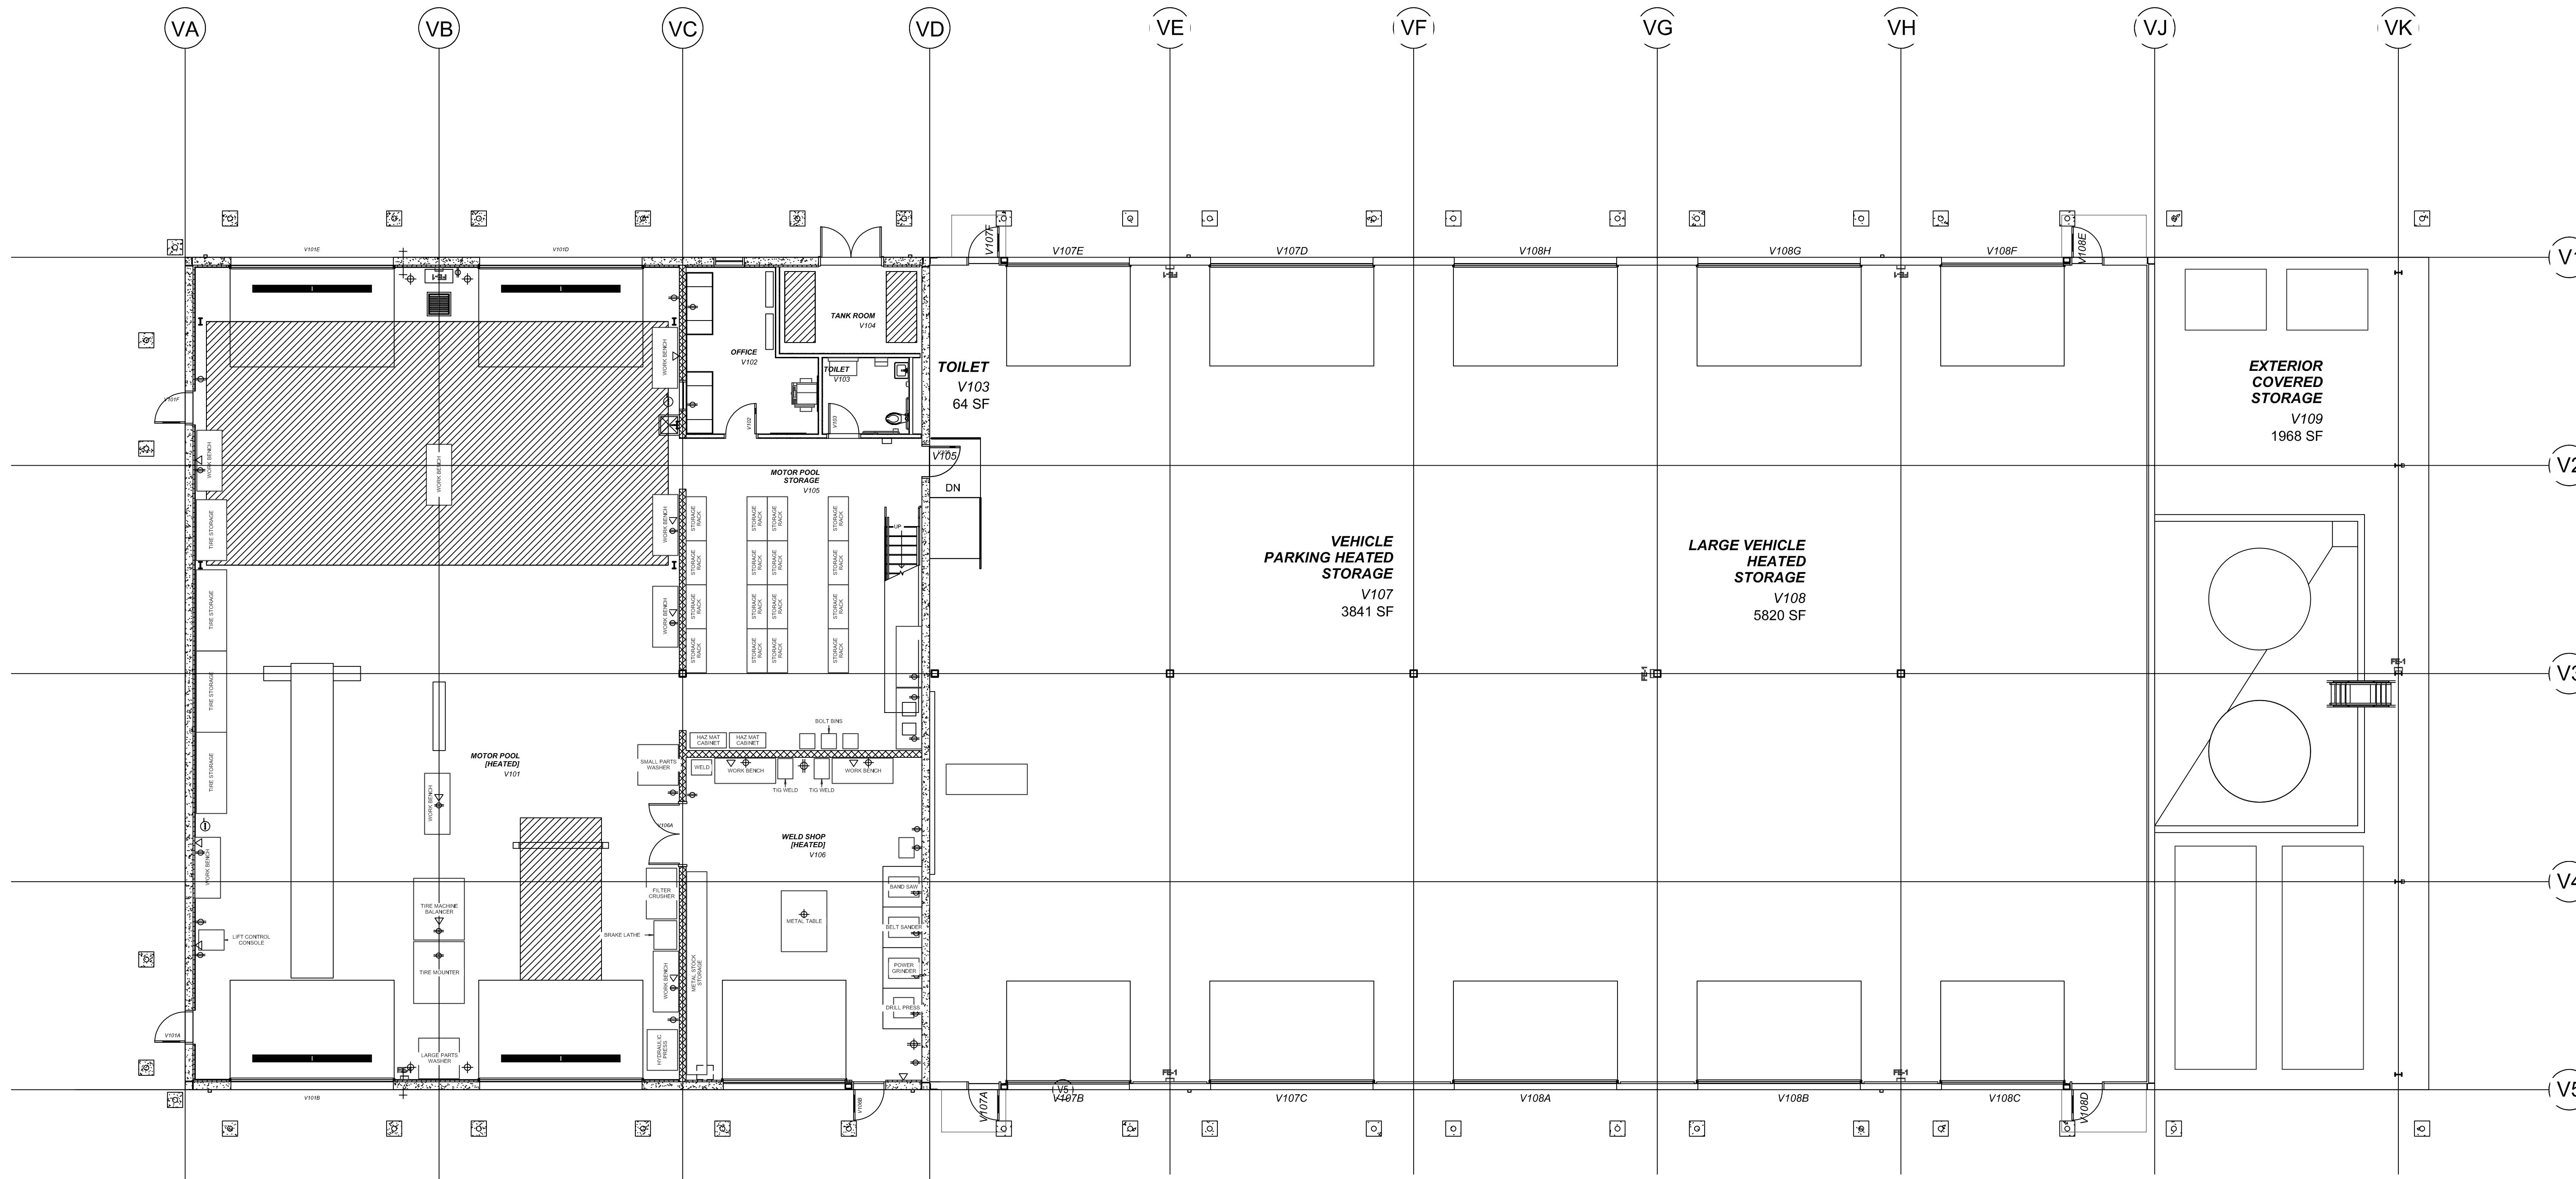

CONSULTANT:


PROJECT NUMBER: 214407

Lake Oswego Public Works Operations Facility

5705 JEAN ROAD; LAKE OSWEGO, OREGON 97035

Vehicle Storage Building - Ground Floor Plan


KEY PLAN:

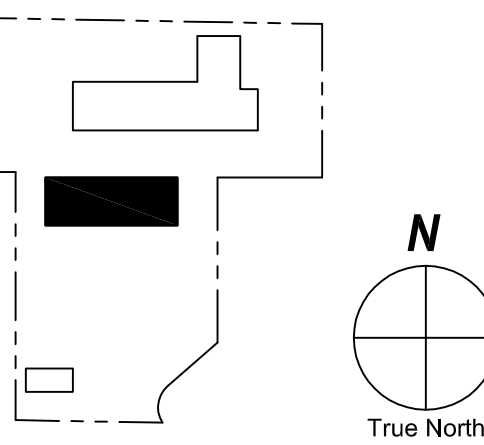

DRAWN BY: Author
 DATE CREATED: 08/02/16

1. VSB - GROUND FLOOR - FLOOR PLAN

A211 SCALE: 1/8" = 1'-0"

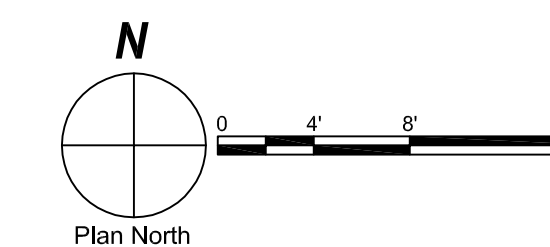

SHEET: