

2 IE 5DC  
LAKE OSWEGO

3500  
14200

14500  
SEE MAP 2 IE 5DD


14700

2 IE 5DC  
LAKE OSWEGO

SW 1/4 SE 1/4 SEC. 5 T.2S. R.1E. W.M.  
CLACKAMAS COUNTY

1" = 100'  
3500

This map was prepared for  
assessment purpose only.

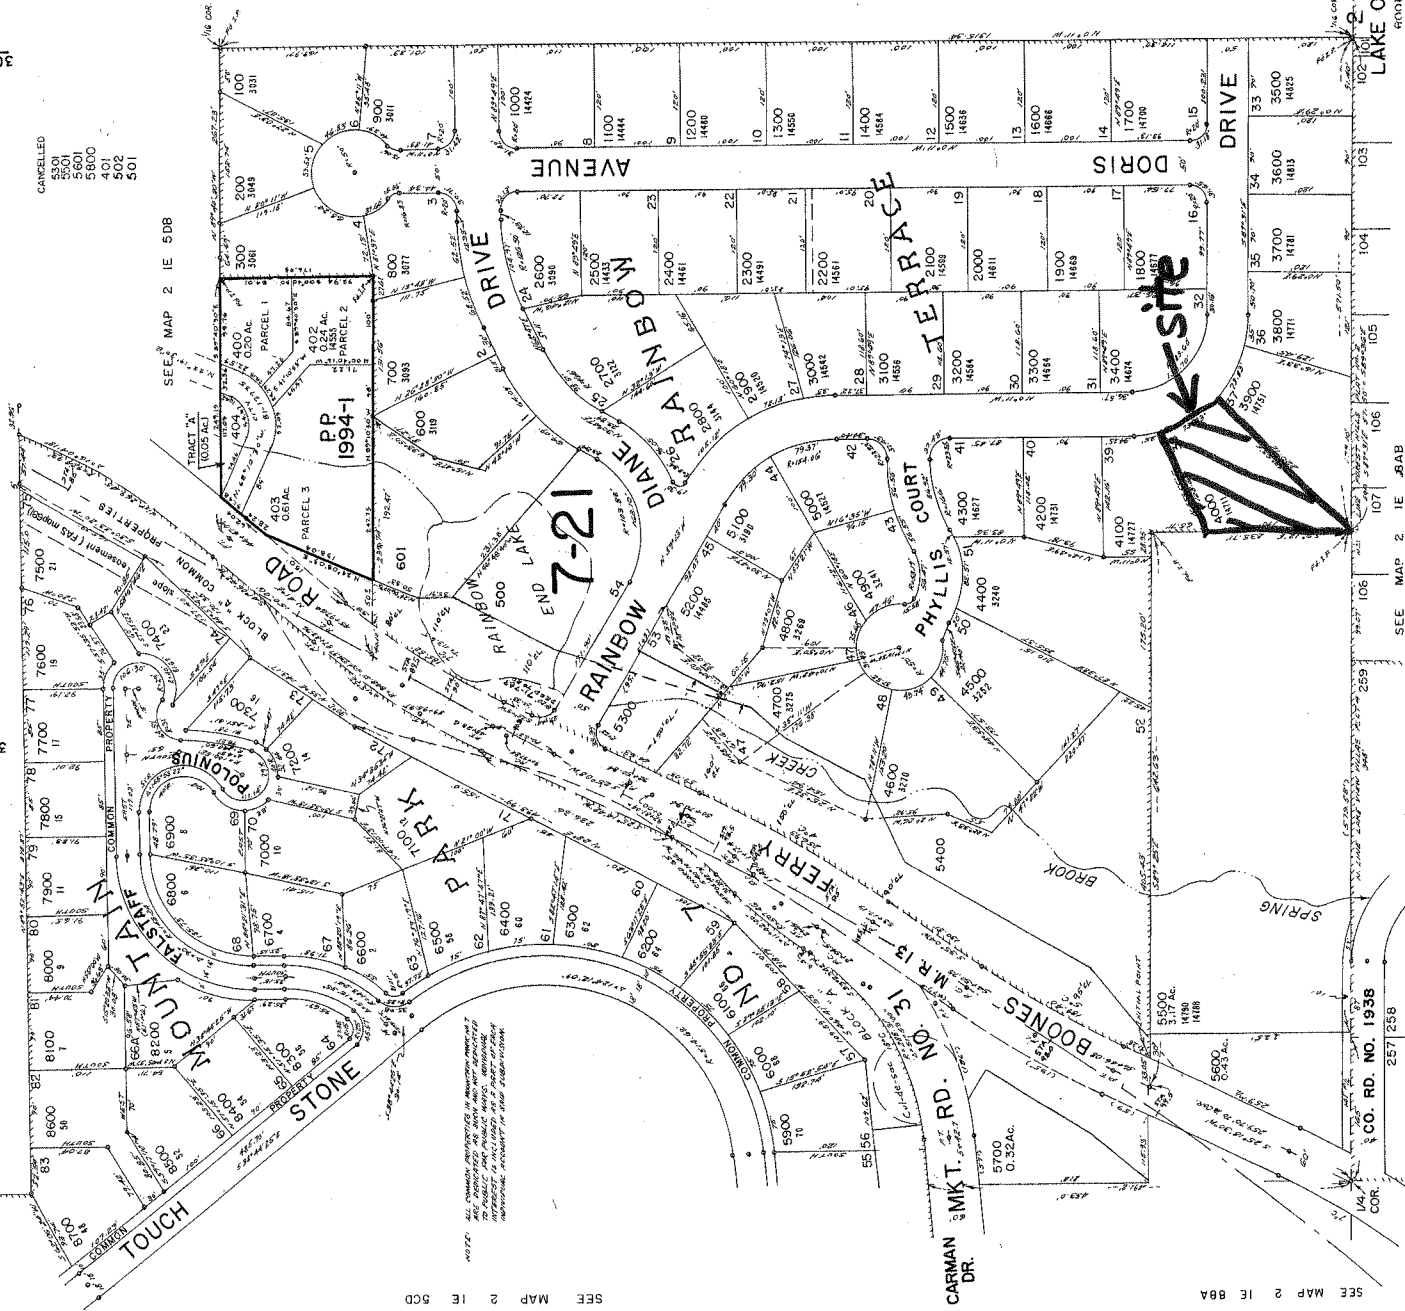

CANCELLED  
5501  
5601  
5800  
401  
501

SEE MAP 2 IE 5DB

SEE MAP 2 IE 5DD

SEE MAP 2 IE 5AB


EXHIBIT E-1  
LU 07-0069



RECEIVED

MAR 19 2008

CITY OF LAKE OSWEGO  
Community Development Dept.

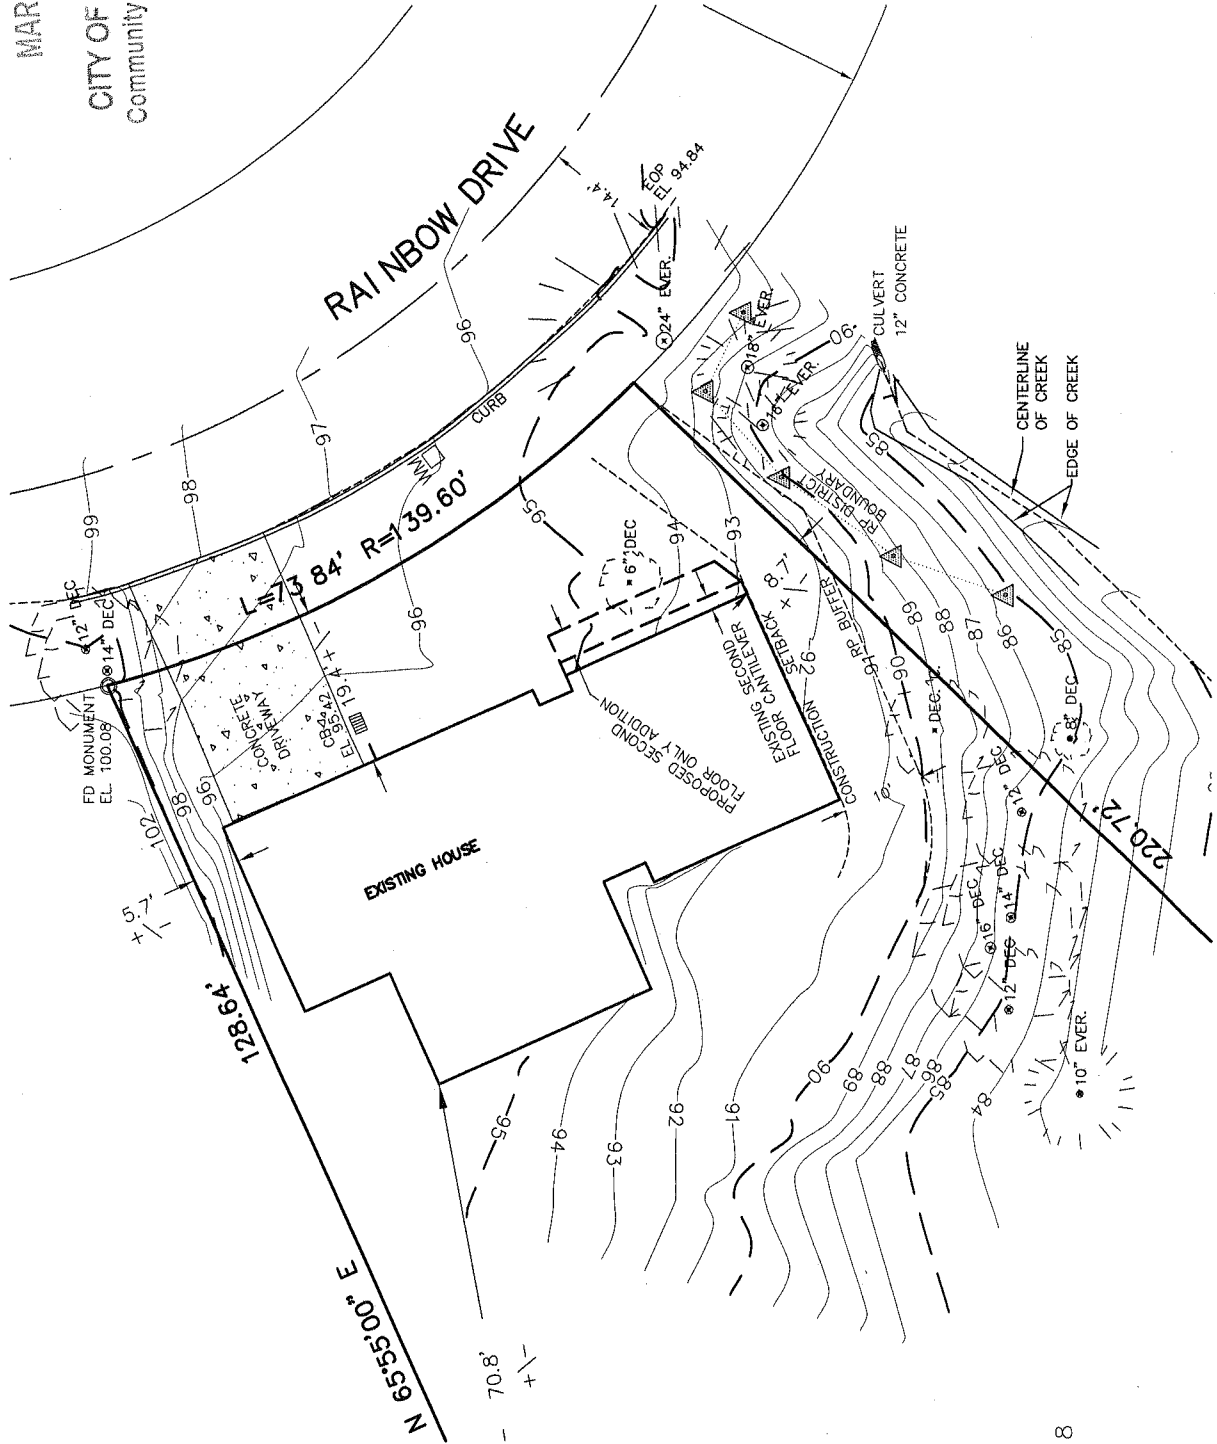

RECEIVED

FIG. 2 - 000

CITY OF LAKE OSWEGO  
Community Development Dept.


**Homework Remodeling**  
P.O. Box 1030  
Oregon City, Oregon 97045  
503.768.0745

Rev	Date	Description

DRAWN BY: John  
 CHECKED BY:  
 DATE: 11-2-2007  
 SCALE: 1/8"=1'-0"

Mr & Mrs Gray - Remodel  
 Elevations


SHEET 8 OF 11

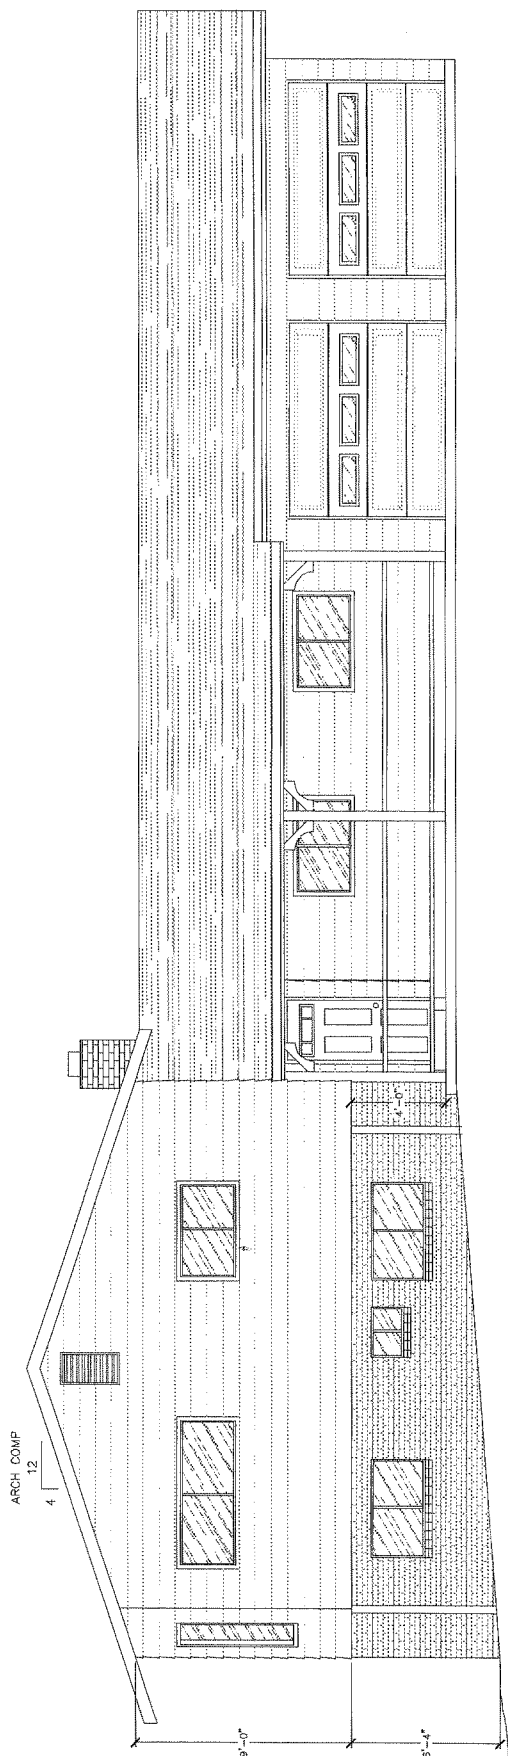

EAST ELEVATION

EXHIBIT E-4  
 LU 07-0069  
 4 pages

NO	REV	DATE	DESCRIPTION

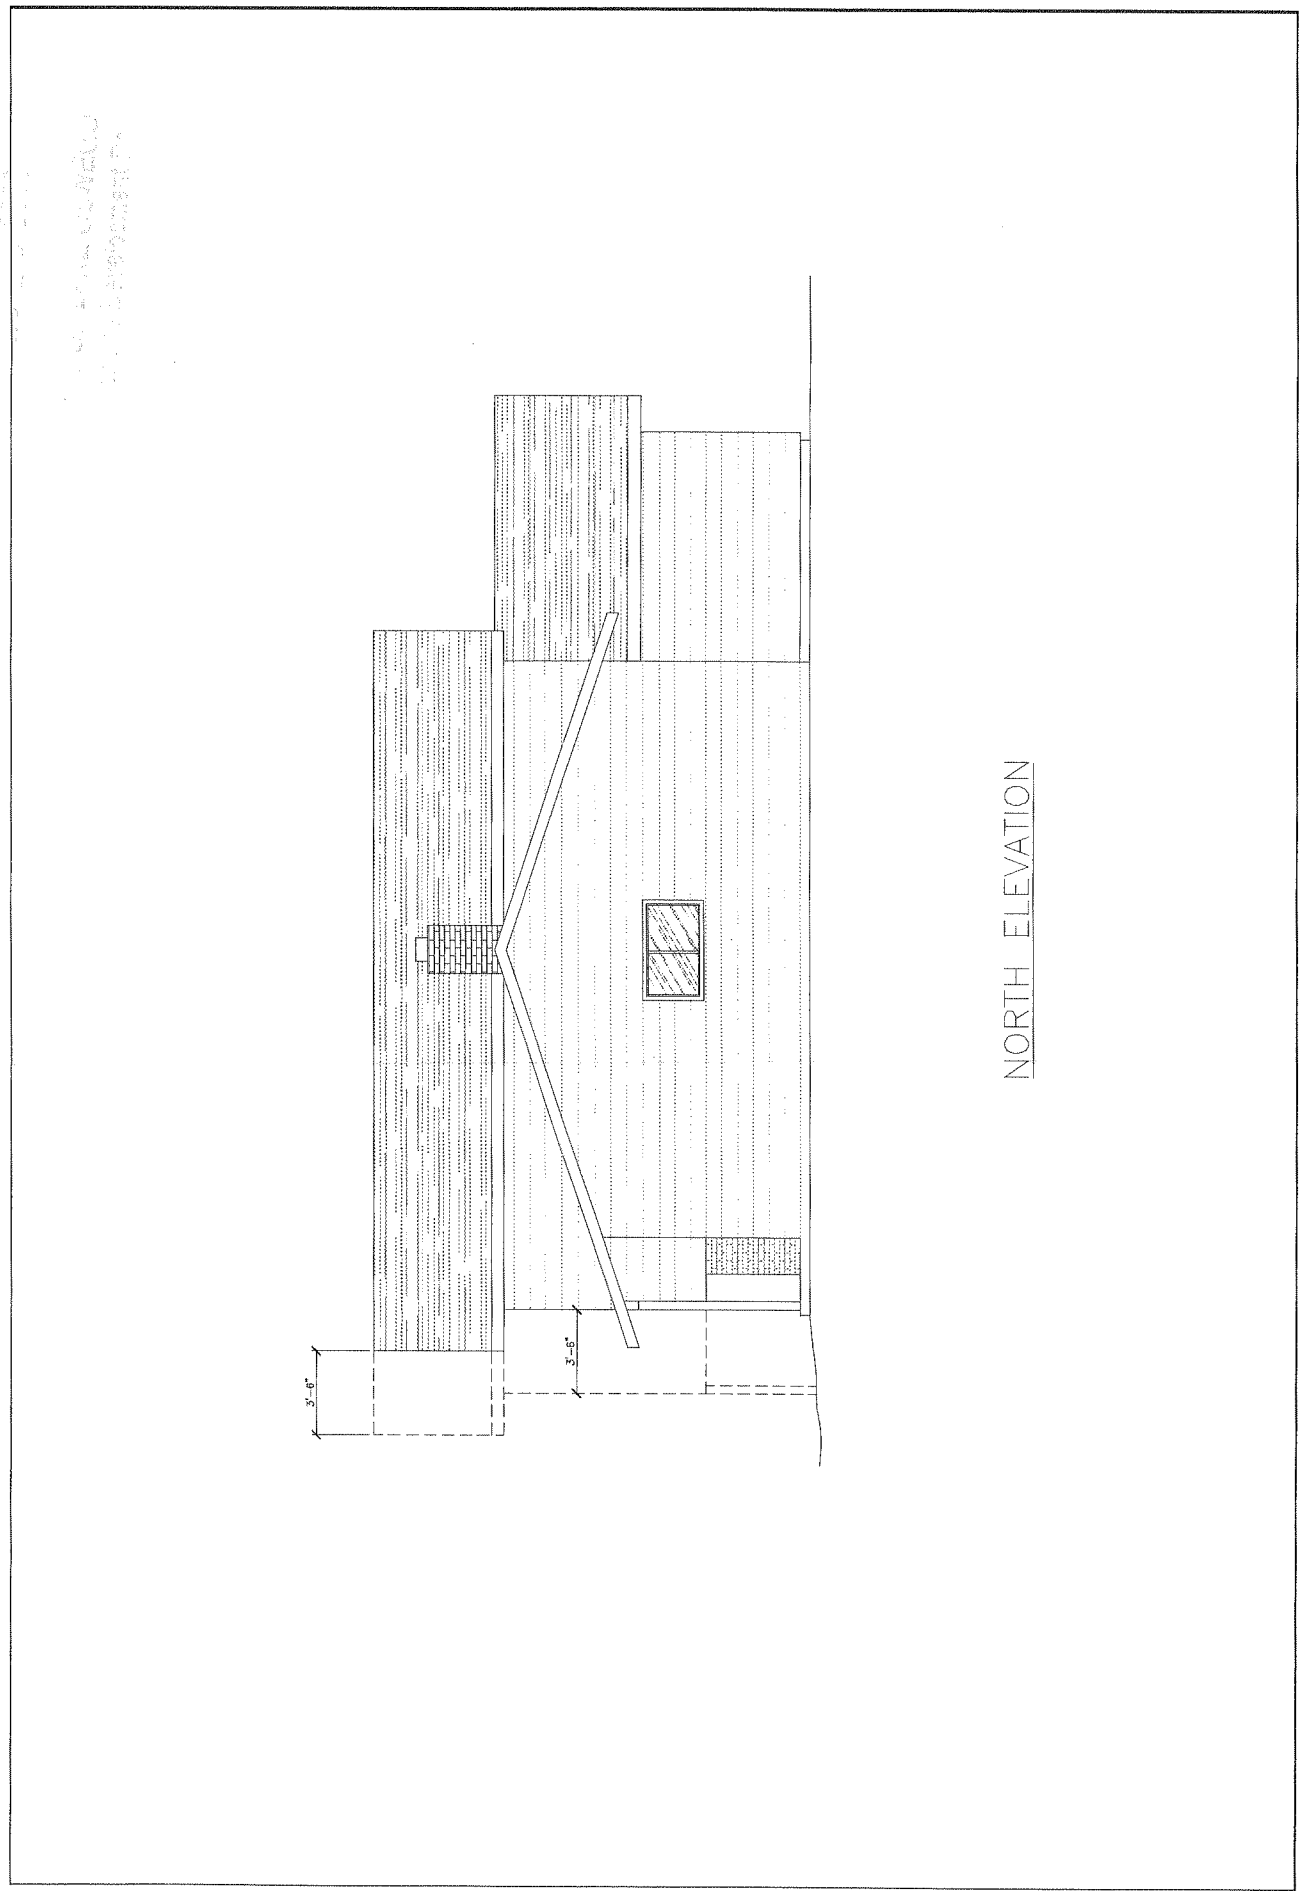

1-2-2007

Homework Remodeling  
P.O. Box 1030  
Oregon City, Oregon 97045  
503.788.0745

RECEIVED


CITY OF LAKE OSWEGO  
Community Development Dept.

Homework Remodeling  
P.O. Box 1030  
Oregon City, Oregon 97045  
503.768.0745

Rev	Date	Description

DRAWN BY: John  
 CHECKED BY:  
 DATE: 11-2-2007  
 SCALE: 1/8"=1'-0"


SHEET 10  
 Elevations  
 Mr & Mrs Gray - Remodel

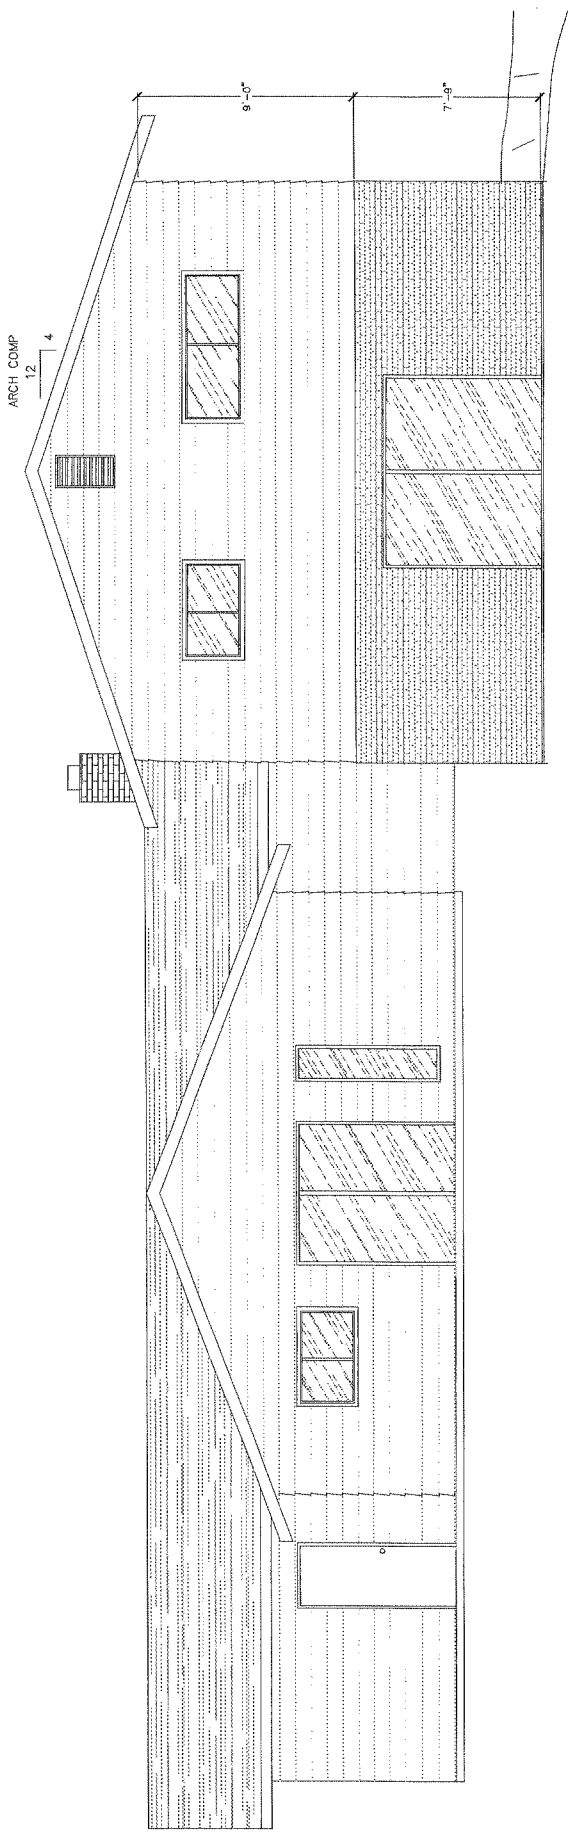

WEST ELEVATION

RECEIVED

CITY OF LAKE OSWEGO  
Community Development Dept.

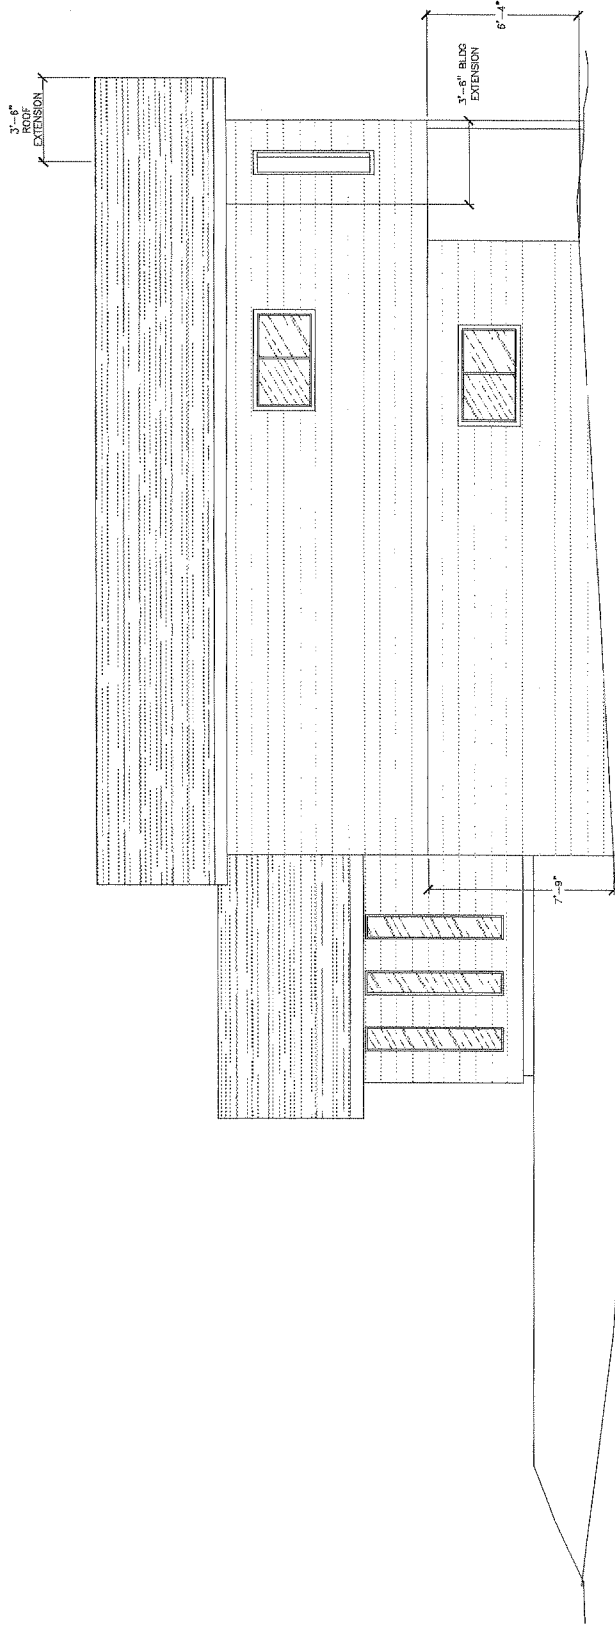

SOUTH ELEVATION

**Homework Remodeling**  
P.O. Box 1030  
Oregon City, Oregon 97045  
503.788.0745

Rev	Date	Description

DRAWN BY: John  
CHECKED BY:  
DATE: 11-2-2007  
SCALE: 1/4" = 1'-0"

Mr & Mrs Gray - Remodel  
Elevations

SHEET 11 OF 11

RECEIVED

PD 13 2007

CITY OF LAKE OSWEGO  
Community Development Dept.

HomeWork Remodeling  
P.O. Box 1030  
Oregon City, Oregon 97045  
503.768.0745

Rev	Date	Description

Mr & Mrs Gray - Remodel  
 DRAWN BY: John  
 CHECKED BY:  
 DATE: 11-2-2007  
 SCALE: 1/4"=1'-0"

5  
 SHEET  
 11

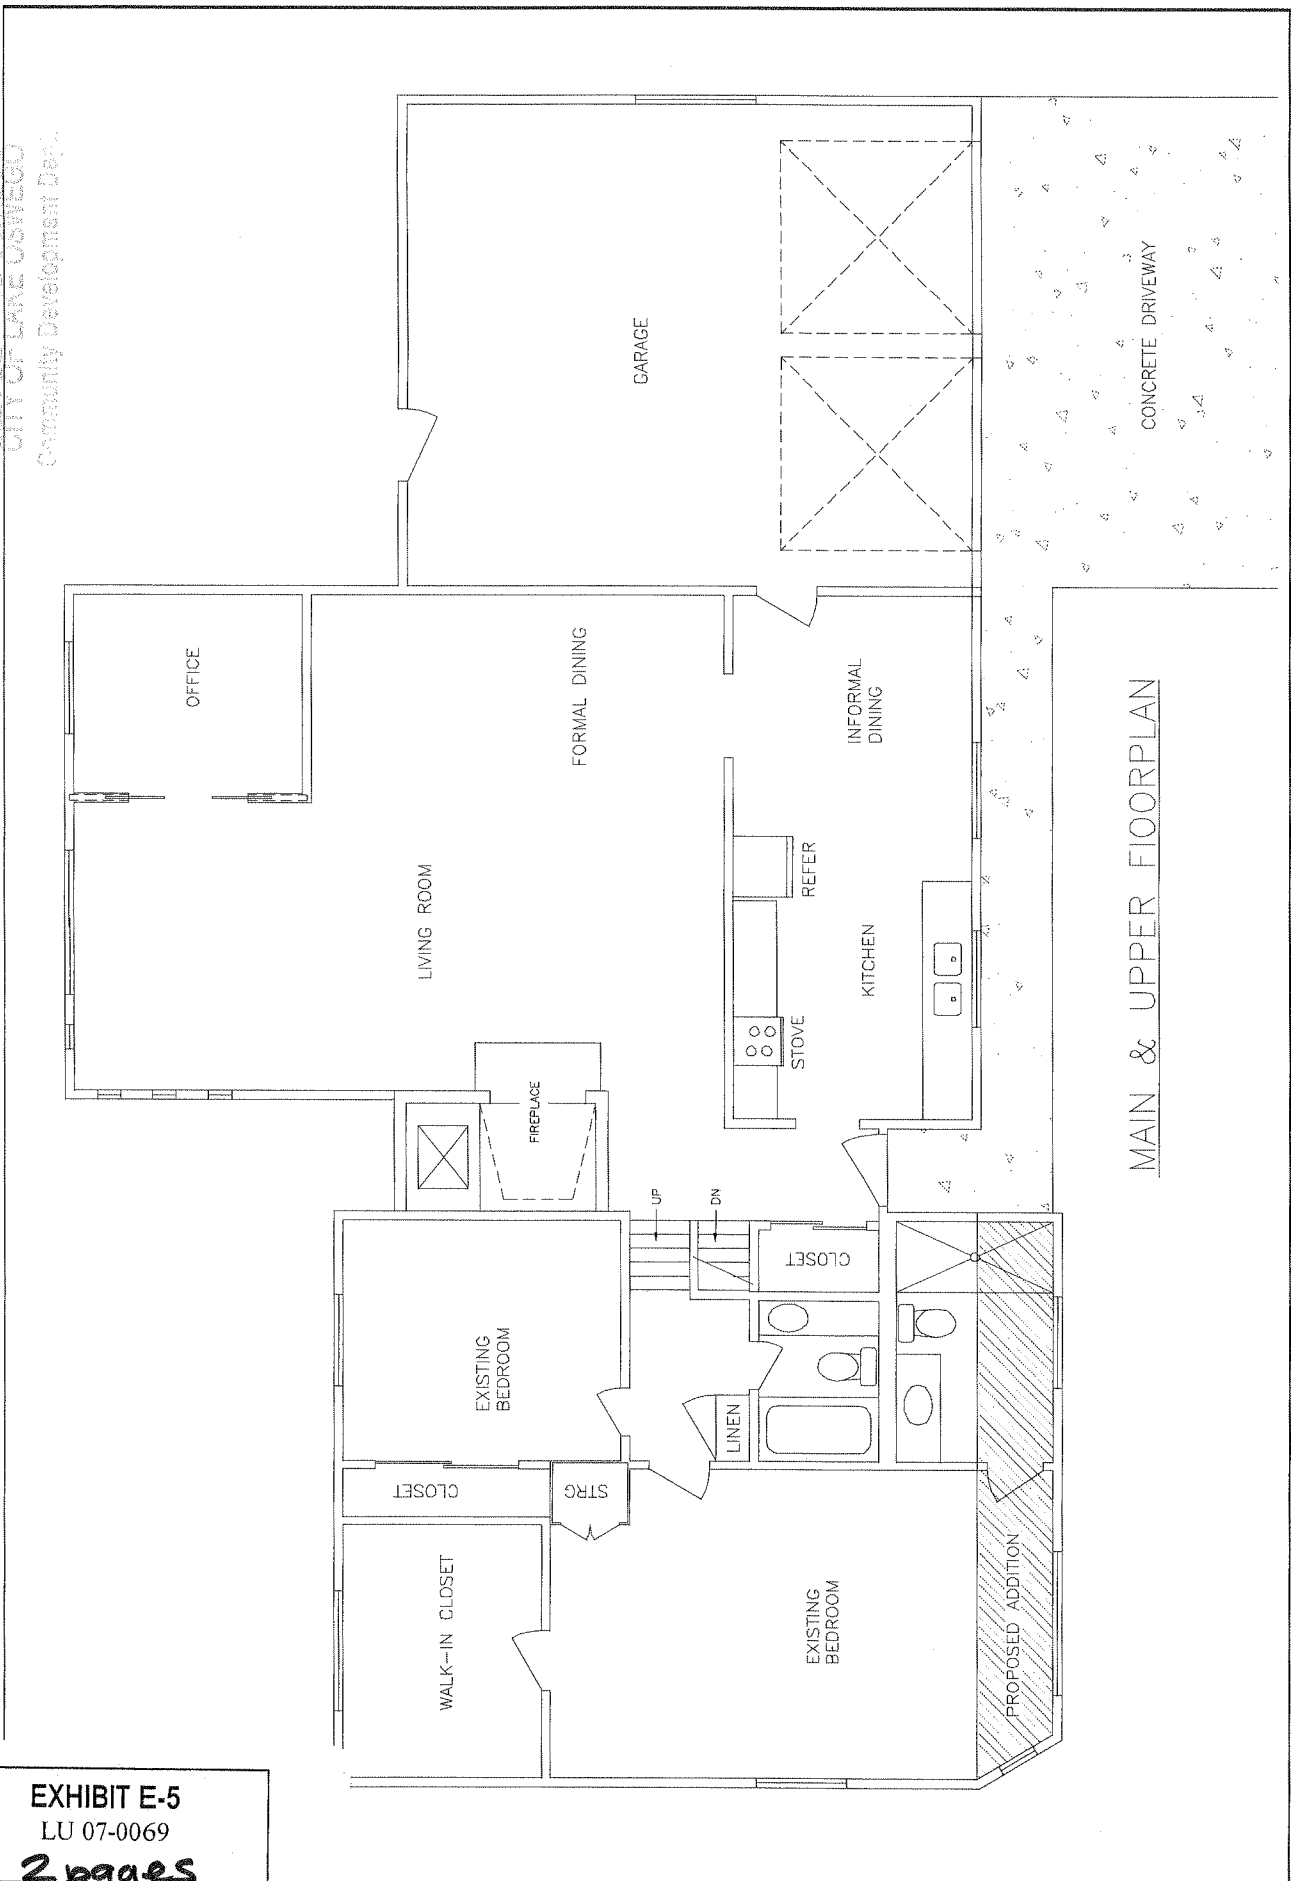



EXHIBIT E-5  
 LU 07-0069  
 2 pages



RECEIVED

RECEIVED

WETLANDS DEPARTMENT  
Community Development Dept.

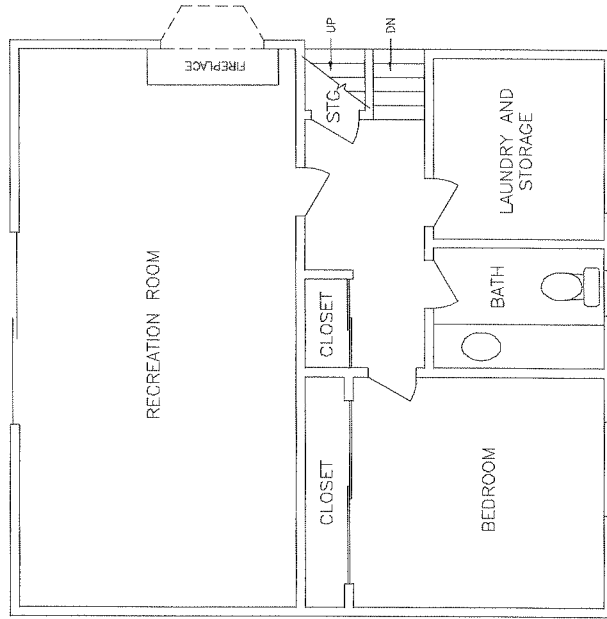

LOWER FLOORPLAN

HomeWork Remodeling  
P.O. Box 1030  
Oregon City, Oregon 97045  
503.768.0745

Rev	Date	Description

DRAWN BY: John  
CHECKED BY:  
DATE: 12-5-2007  
SCALE: 1/4"=1'-0"

Mr & Mrs Gray - Remodel  
Floor Plans

SHEET  
6 of 11

RECEIVED

DEC 07 2007

CITY OF LAKE OSWEGO  
Community Development Dept.

TOPOGRAPHIC SURVEY

TAX LOT 4000, 2S 1E SDC  
S.E. 1/4 SECTION 5, T.2S., R.1E., W.M.,  
CITY OF LAKE OSWEGO, CLACKAMAS COUNTY, OREGON  
OCTOBER 17, 2007 SCALE 1"=20'



1 FOOT CONTOUR INTERVAL  
SCALE 1"=20'

LEGEND:  
▲ - FLAGS

--VERTICAL CONTROL FROM ASSUMED ELEVATION ON  
SITE. SURVEY NOT RELATED TO CITY OR COUNTY  
BENCHMARK ELEVATION DATUM. CLIENT SHALL VERIFY  
EXISTING CONDITIONS, GRADES, AND ELEVATIONS.


LEGEND:  
METER  
PP - POWER POLE  
DS - DOWNSPROUT  
CS - CLEANOUT



Centerline Concepts Inc.

700 MOJILLA AVENUE, OREGON CITY, OREGON 97045  
503-655-0186 FAX 503-655-0188

DRAWN BY: BSM; CHECKED BY: WSM; ACCOUNT #150-5659  
ALY-PROJECTS\BELSTEIN-5659\1115107EN-1090

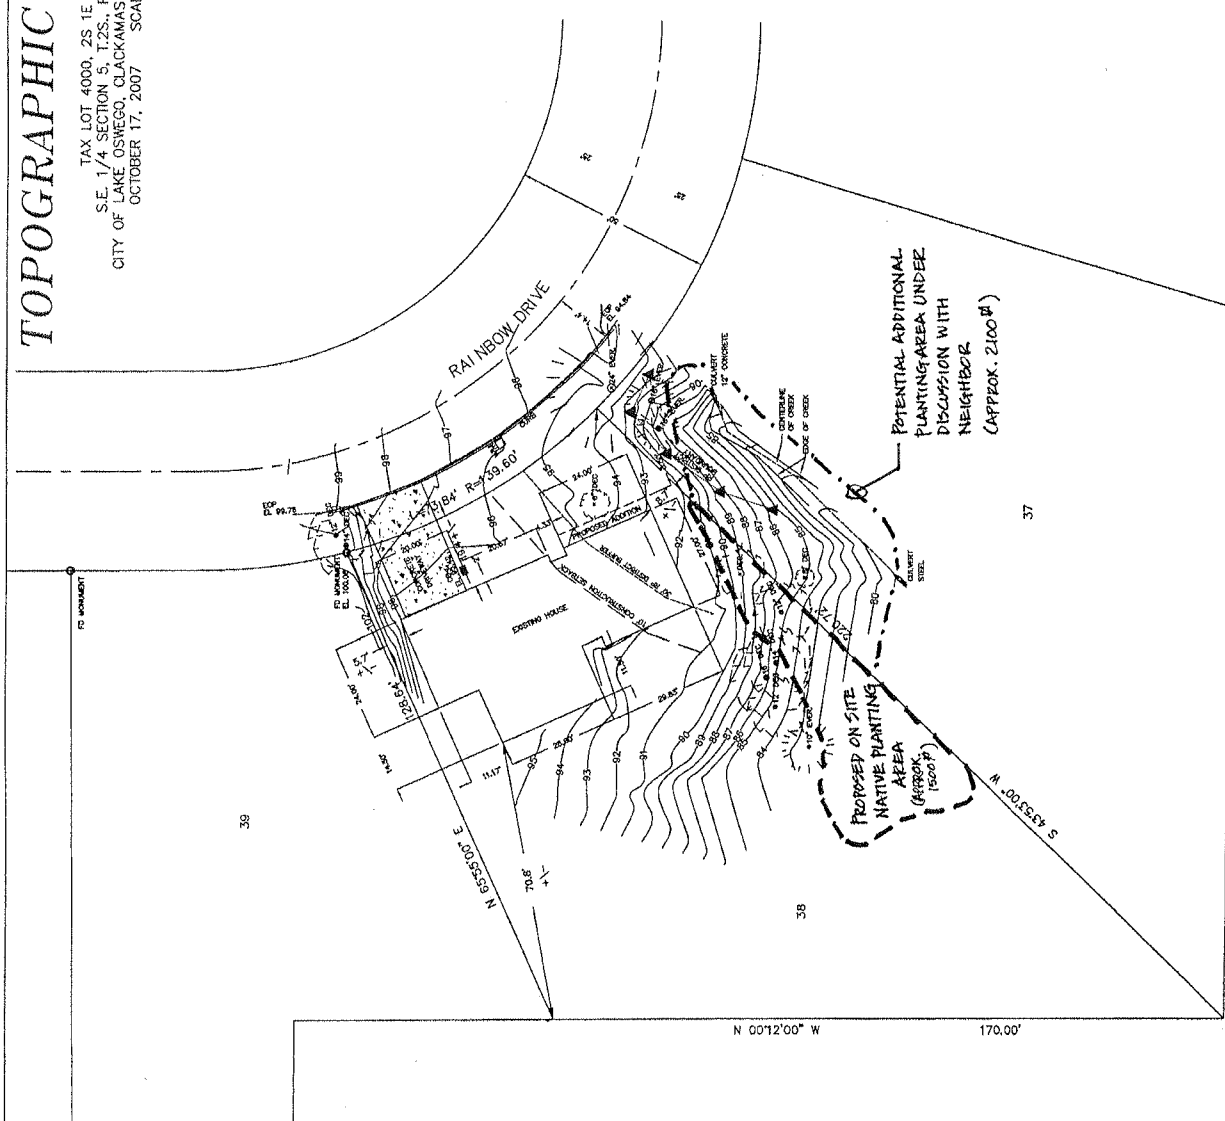

37

36

38

EXHIBIT E-6  
LU 07-0069