


Address: _____

ZONE: _____

SETBACKS

Front: _____
Side: _____
Rear: _____
Street Side: _____
Height: _____
Approved By: _____
Date: _____

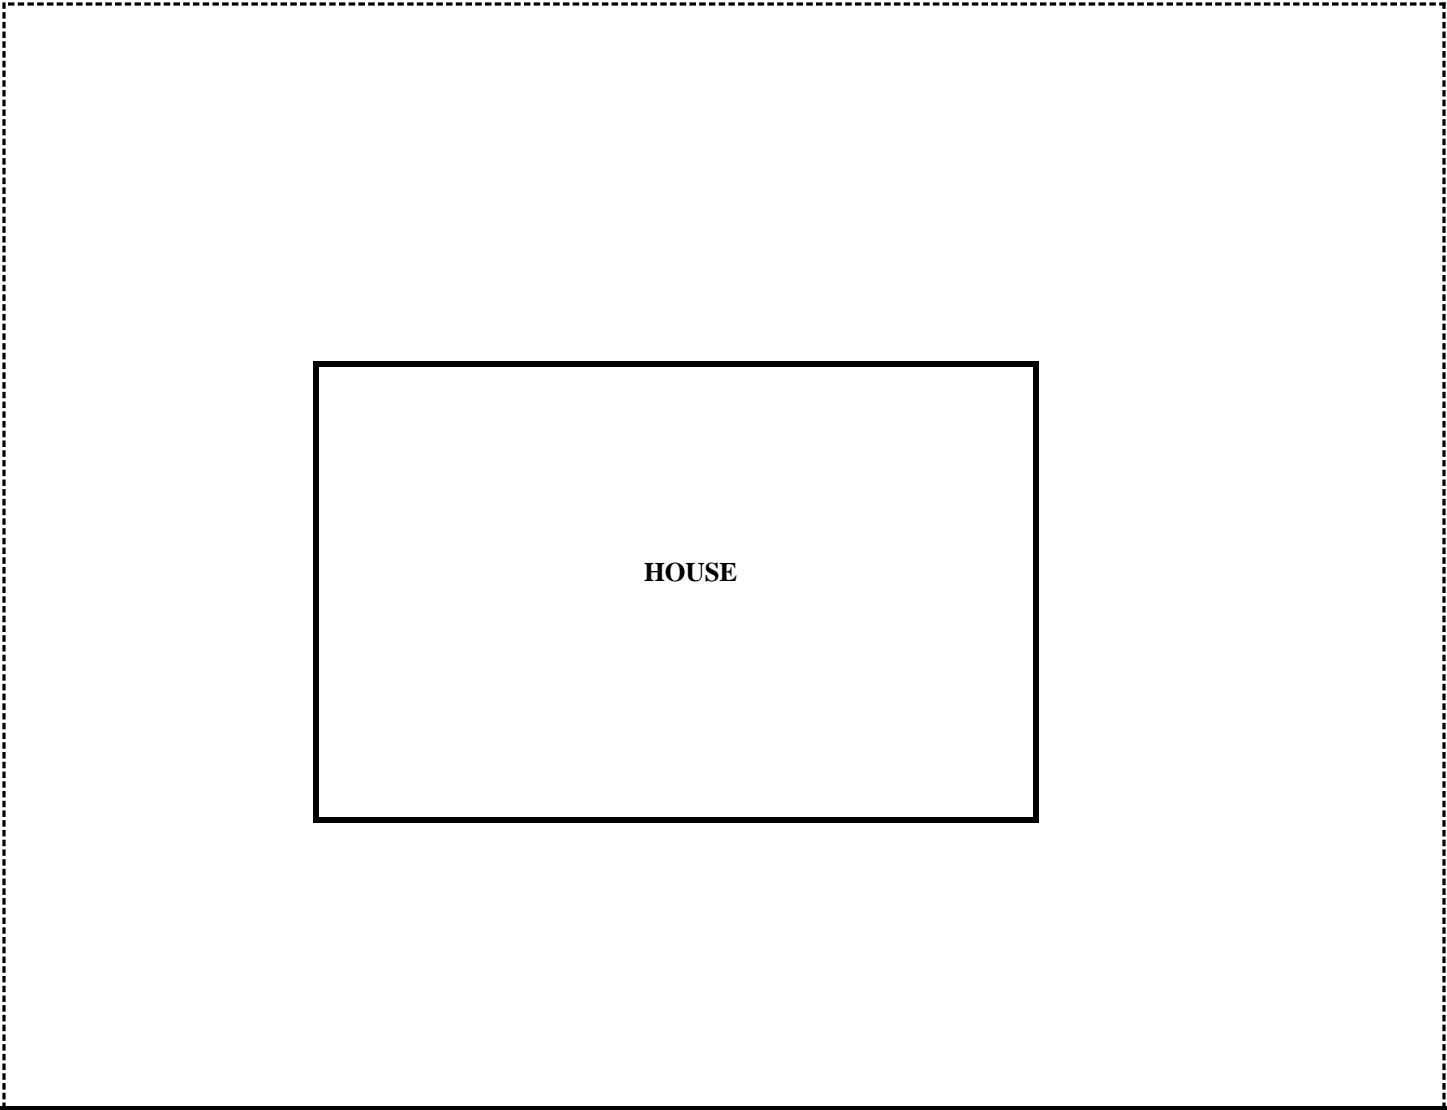

Street

