


SCALE 20 10 0 20 40 FEET

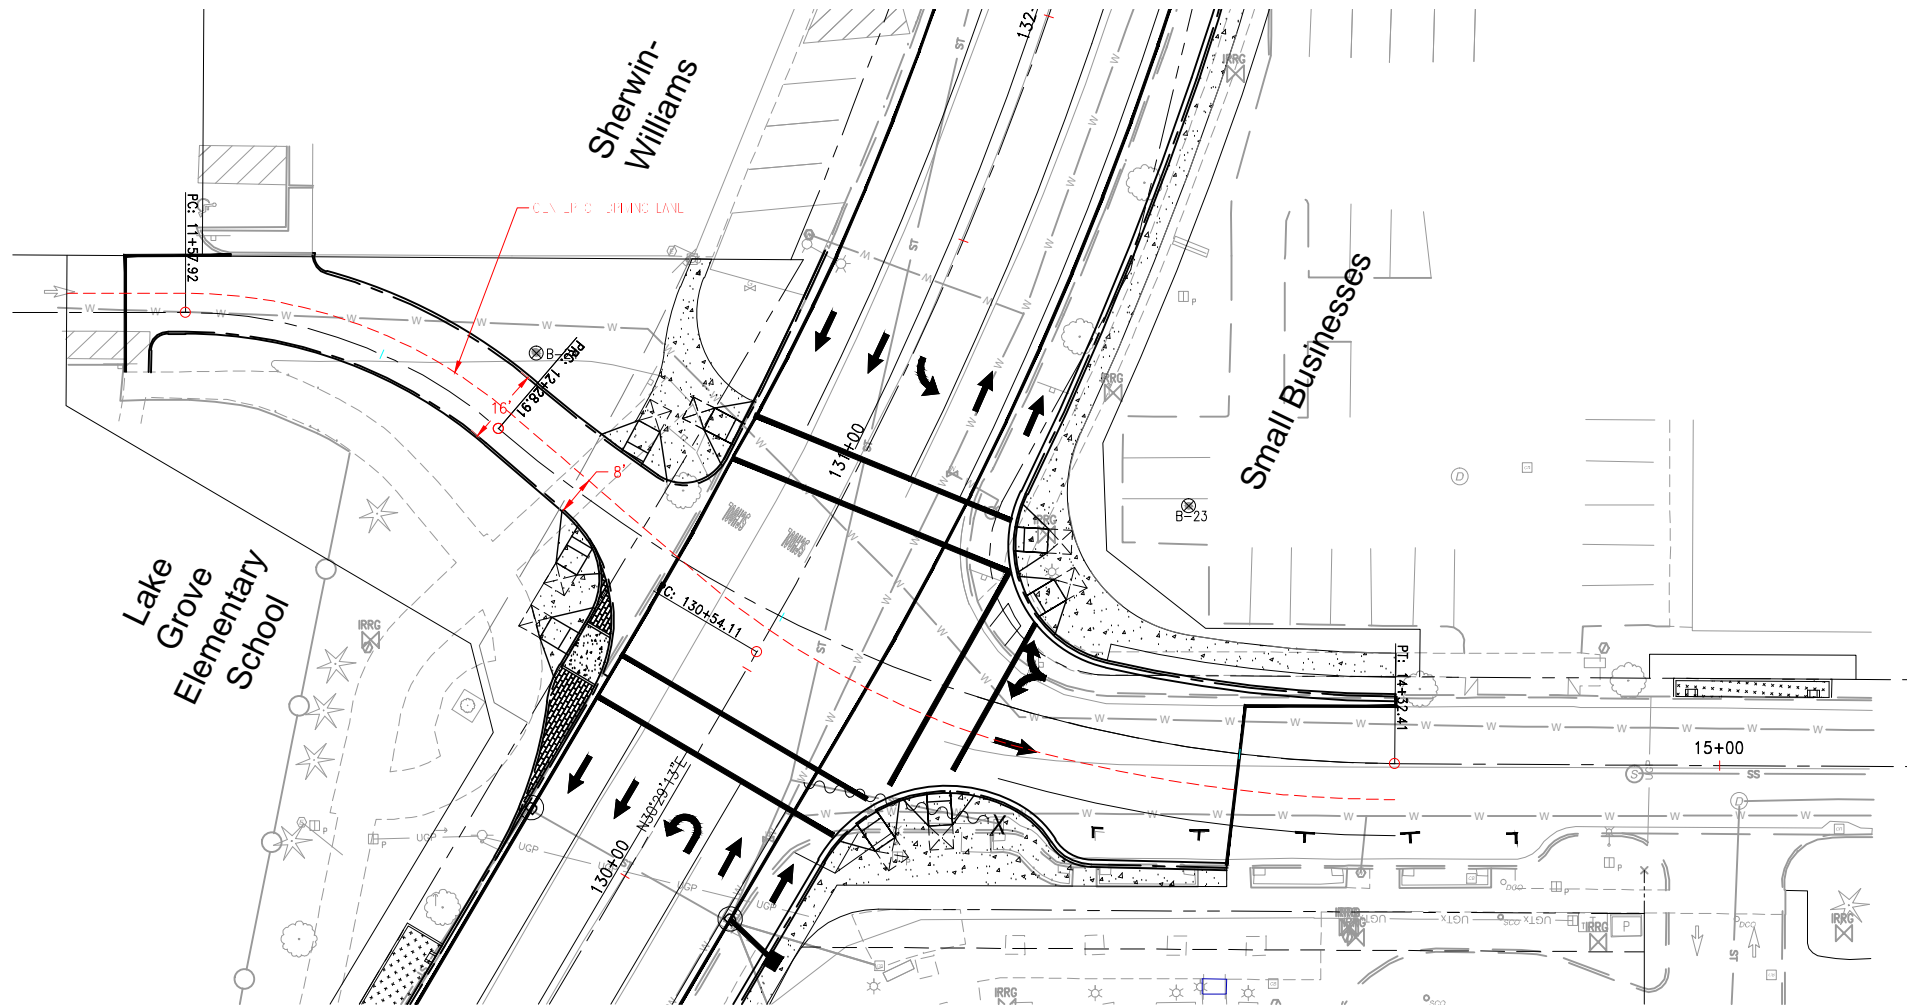

60%
PRELIMINARY PLANS
INFORMATION ONLY



Date	No.	Revisions:	By:



Drawn: WHP CAD
Designed: IKF
Checked: TRS

City of Lake Oswego
Engineering Division
ERICA ROONEY, P.E.
CITY ENGINEER

ODOT WORK ORDER NO. 8
LAKE OSWEGO WORK ORDER NO. 183
**BOONES FERRY RD:
OAKRIDGE RD / REESE RD - MADRONA ST**
SCALE: AS SHOWN Date: 01/12/2017

CONSTRUCTION PLAN
LANEWOOD ST. & SCHOOL ACCESS
File Name: P:\ODOT\0008087W\Design\Drawings\Civil\0008087W-C-PN13_temp

Sheet C19
of XX