




ALTERNATE 1 with OPTIONAL ISLAND

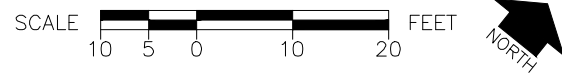


BOONES FERRY RD AND QUARRY RD INTERSECTION

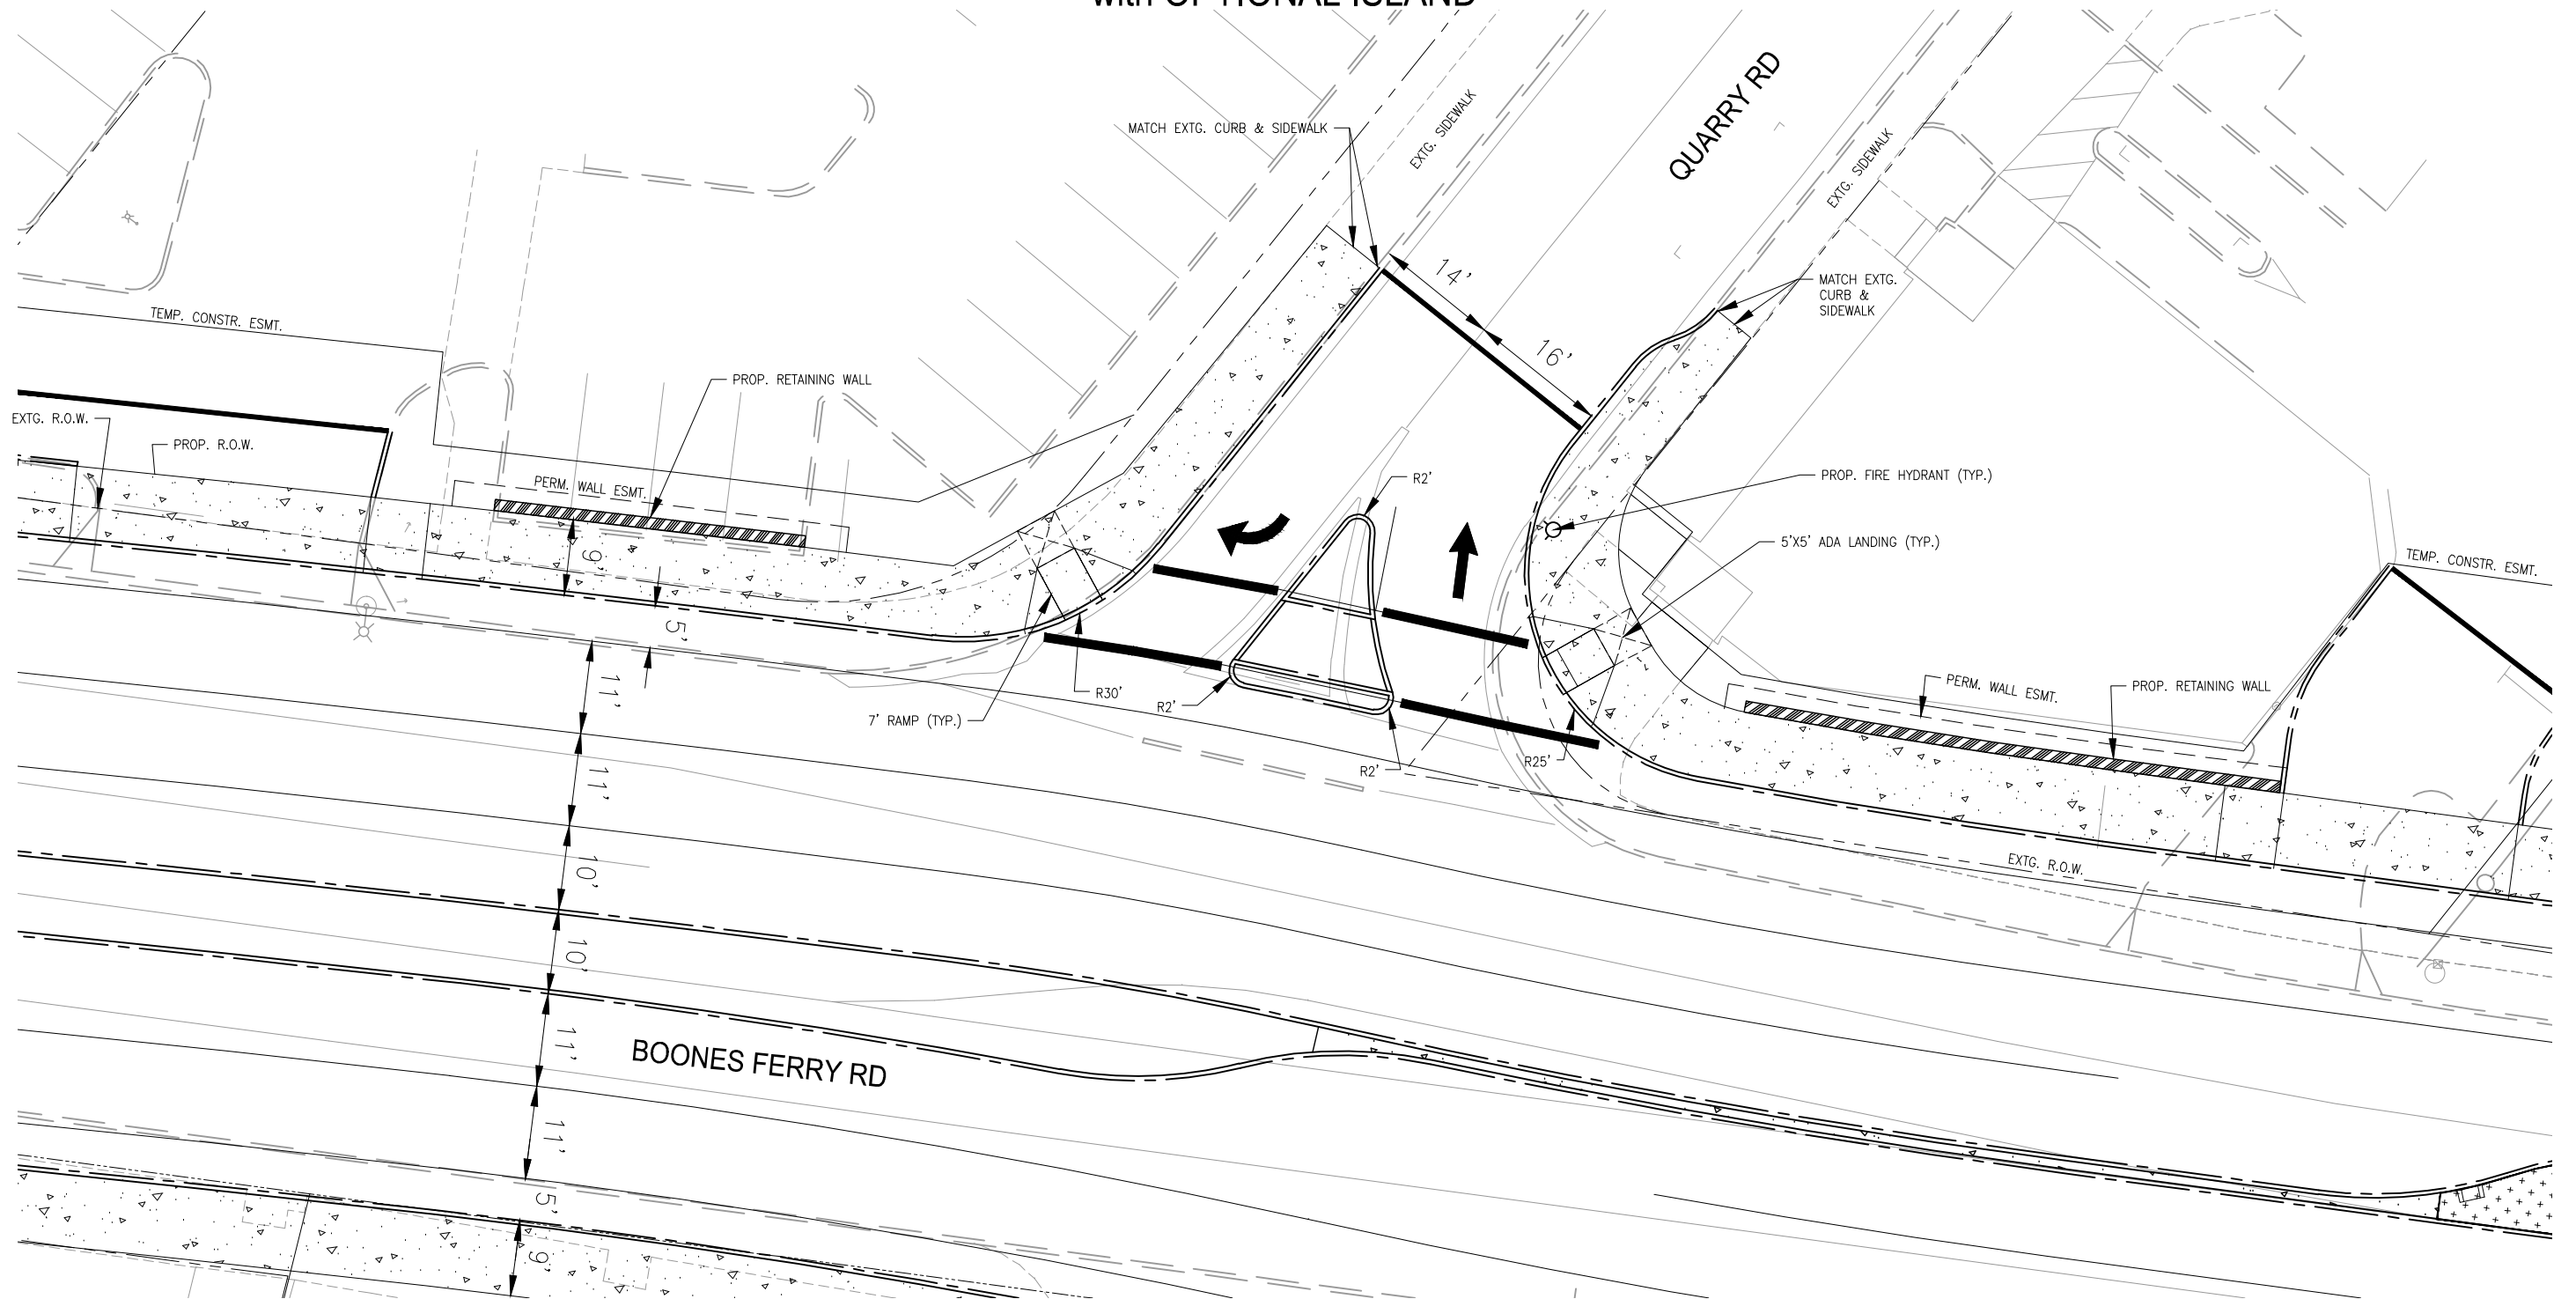



Date		No.		Revisions:		By:		PRELIMINARY NOT FOR CONSTRUCTION		Drawn: JKM Designed: IKF Checked: KSR		 City of Lake Oswego Engineering Division ERICA ROONEY, P.E. CITY ENGINEER		WORK ORDER NO. 8 BOONES FERRY RD: OAKRIDGE RD / REESE RD - MADRONA ST		INTERSECTION DESIGN EXHIBIT		Sheet 3 of 6	
												SCALE: AS SHOWN DATE: 7/14/2016 File Name: P:\ODOT\0008087W\Design\Drawings\Civil\Exhibits\Intersections\BFR-Intersection Designs							

ALTERNATE 2 REALIGNMENT

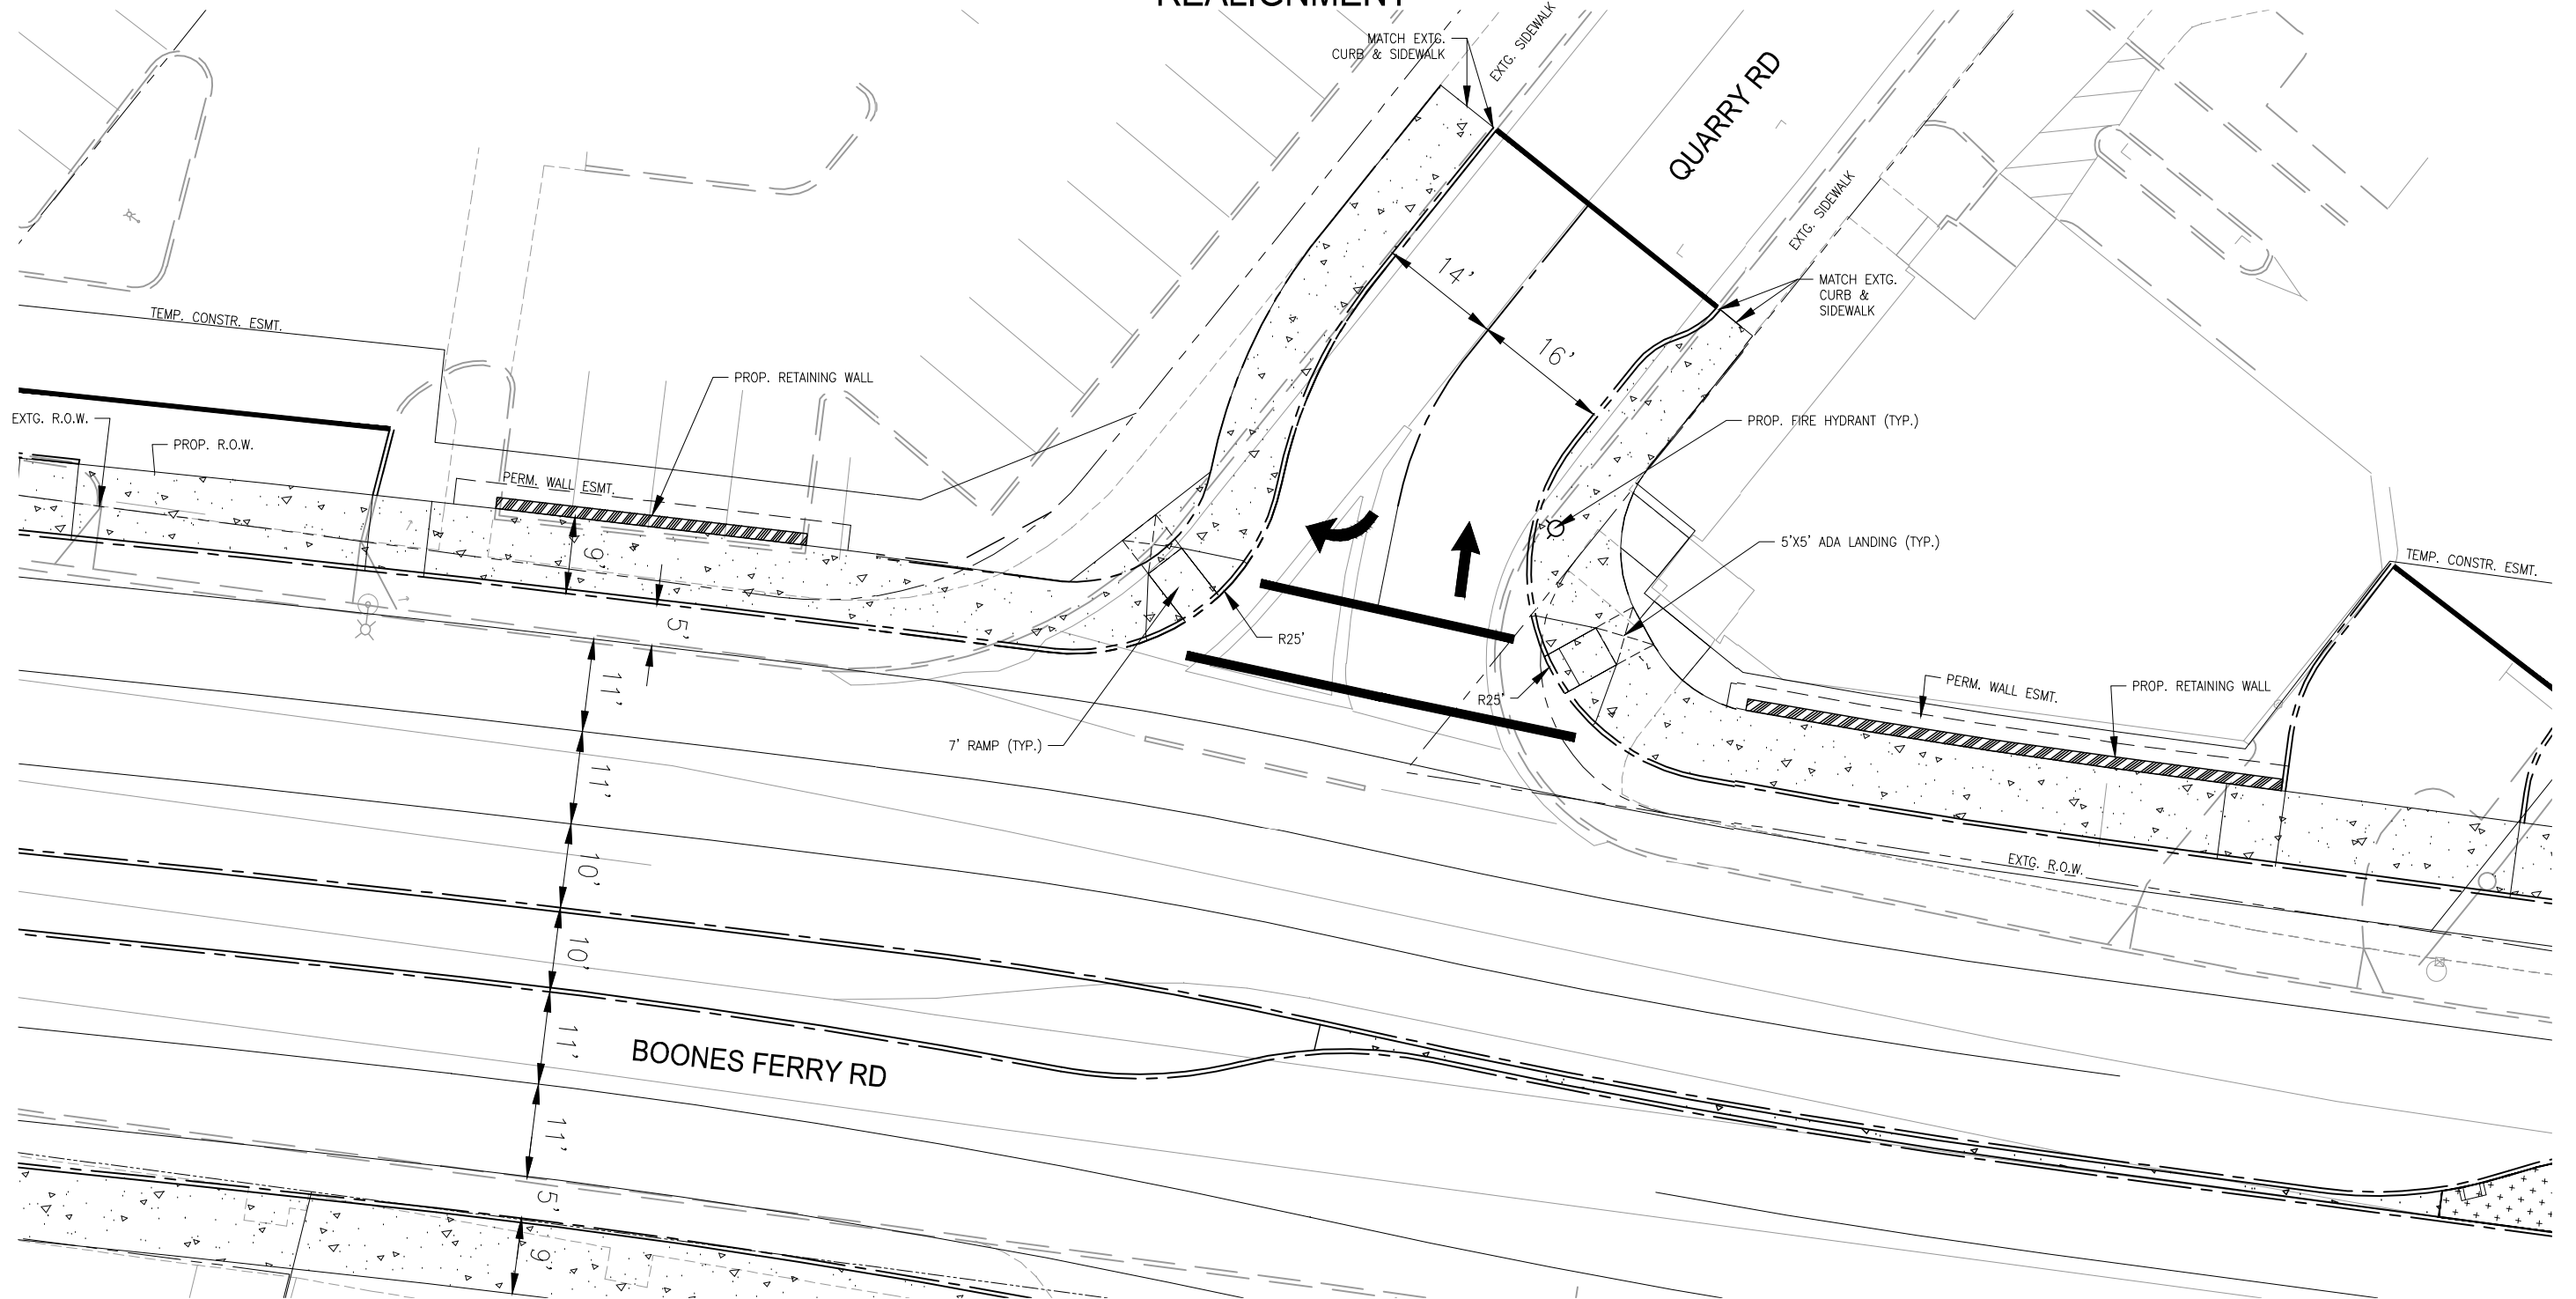

BOONES FERRY RD AND QUARRY RD INTERSECTION

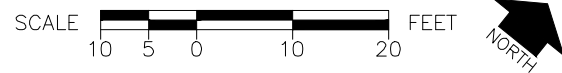

		PRELIMINARY NOT FOR CONSTRUCTION		Drawn: JKM Designed: IKF Checked: KSR	 City of Lake Oswego Engineering Division ERICA ROONEY, P.E. CITY ENGINEER	WORK ORDER NO. 8 BOONES FERRY RD: OAKRIDGE RD / REESE RD - MADRONA ST	INTERSECTION DESIGN EXHIBIT	Sheet 3a of 6
Date	No.	Revisions:	By:	SCALE: AS SHOWN DATE: 7/14/2016		File Name: P:\ODOT\0008087W\Design\Drawings\Civil\Exhibits\Intersections\BFR-Intersection Designs		