
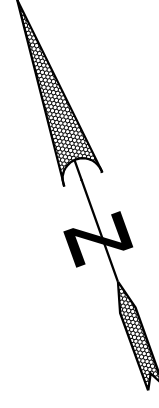


**ATTACHMENT 4**

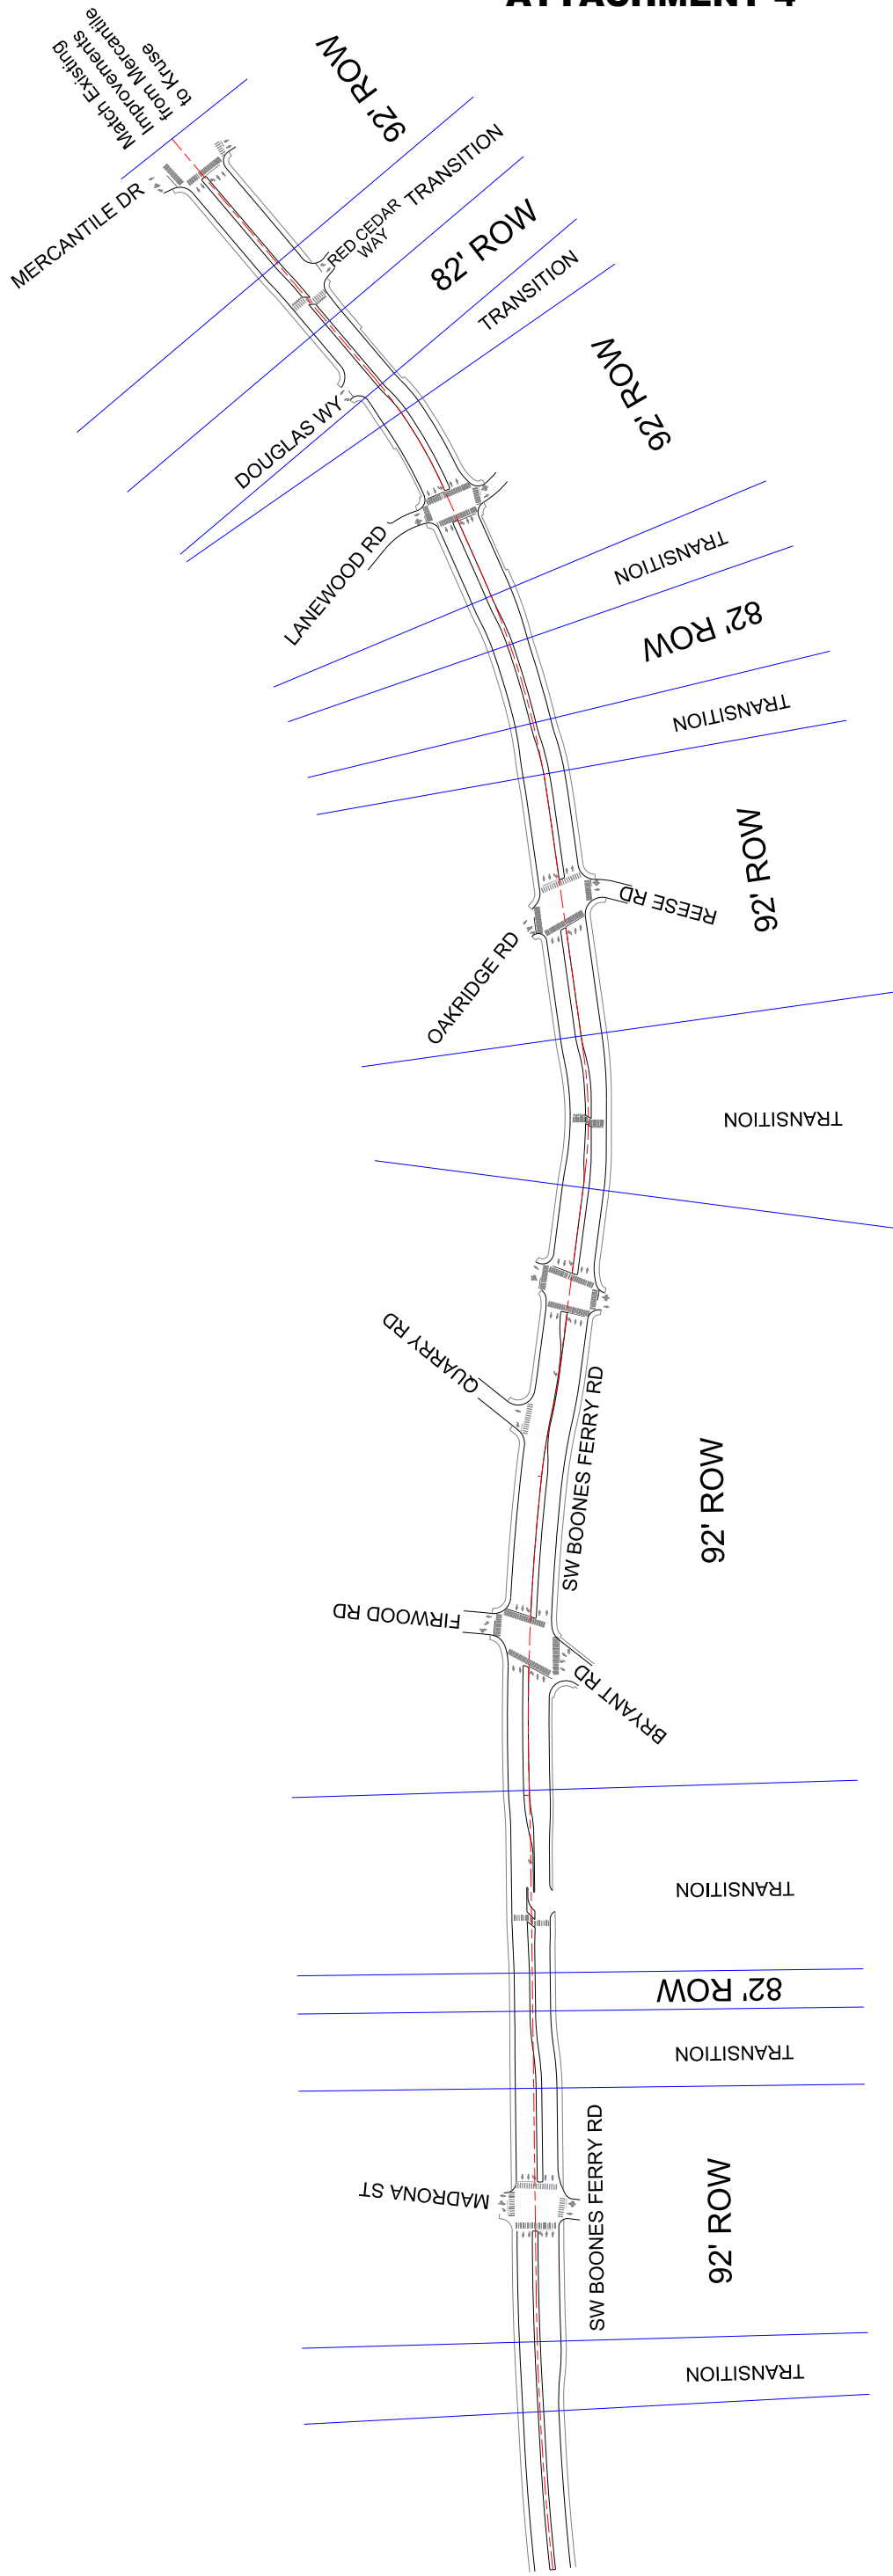

**PROPOSED RIGHT-OF-WAY WIDTHS  
ALONG BOONES FERRY ROAD**

**DATE:  
06/27/2011**