


Boones Ferry Road - Phase 1 McDonalds-Jenike Concept Profile

August 13, 2015

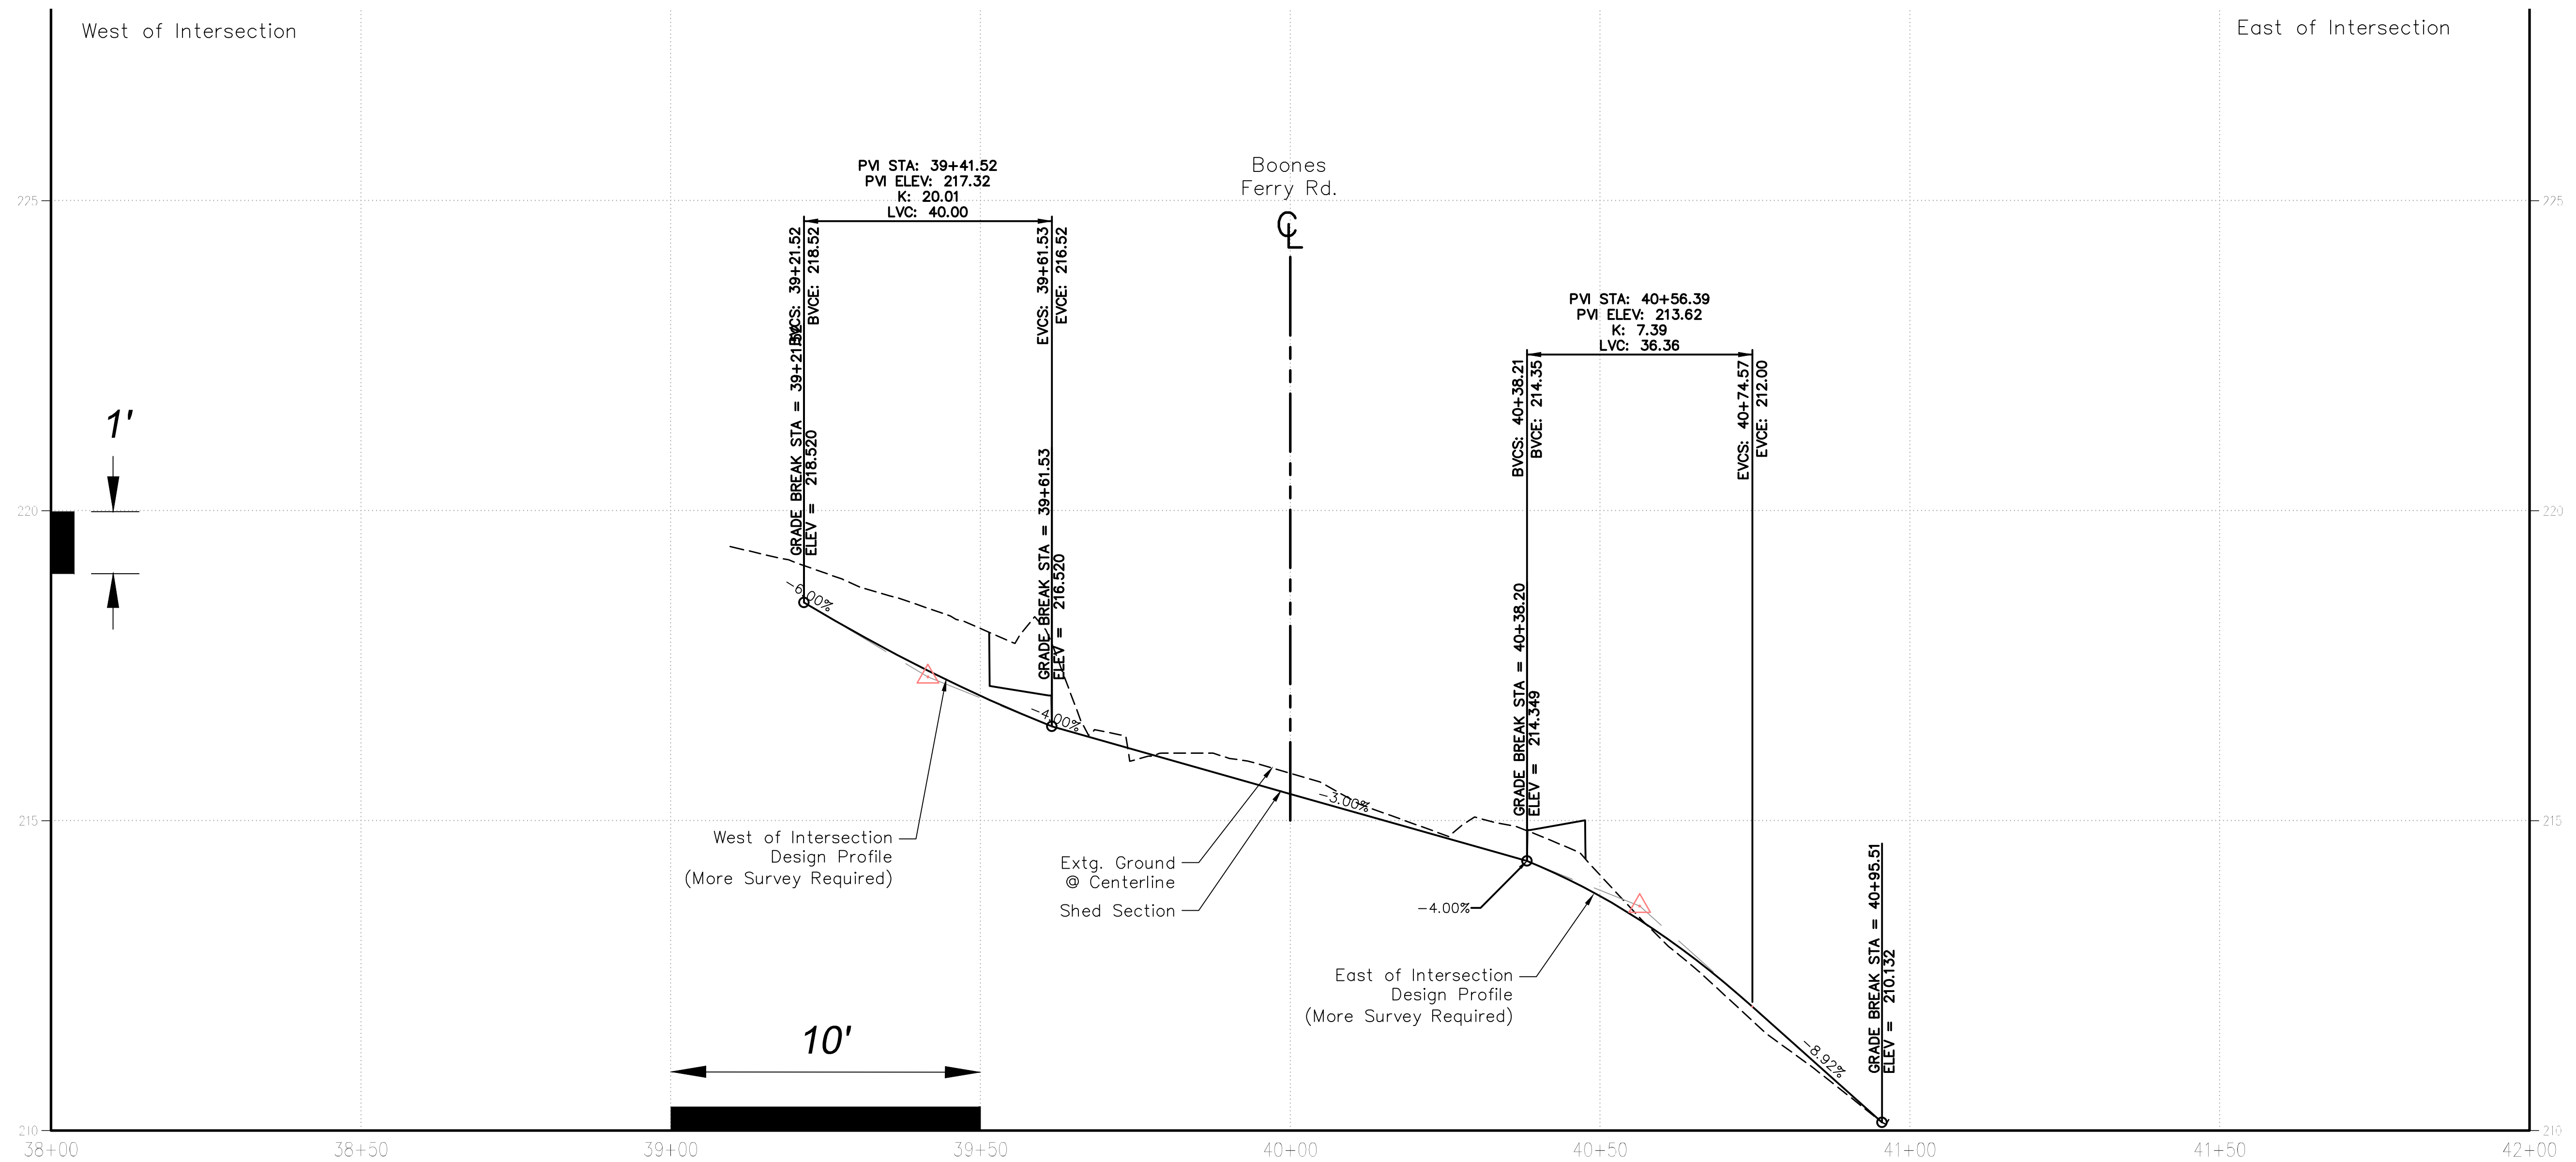

Design Criteria

- Intersection Speed - 20 mph
- Roadway Vertical Curvature K-values (per AASHTO):
 - crest - 7
 - sag - 17



WHPacific

9755 SW Barnes Rd, Suite 300
Portland, OR 97225
503-626-0455 Fax 503-526-0775
www.whpacific.com