


Boones Ferry Road - Phase 1 Bryant Road Profiles

July 17, 2015

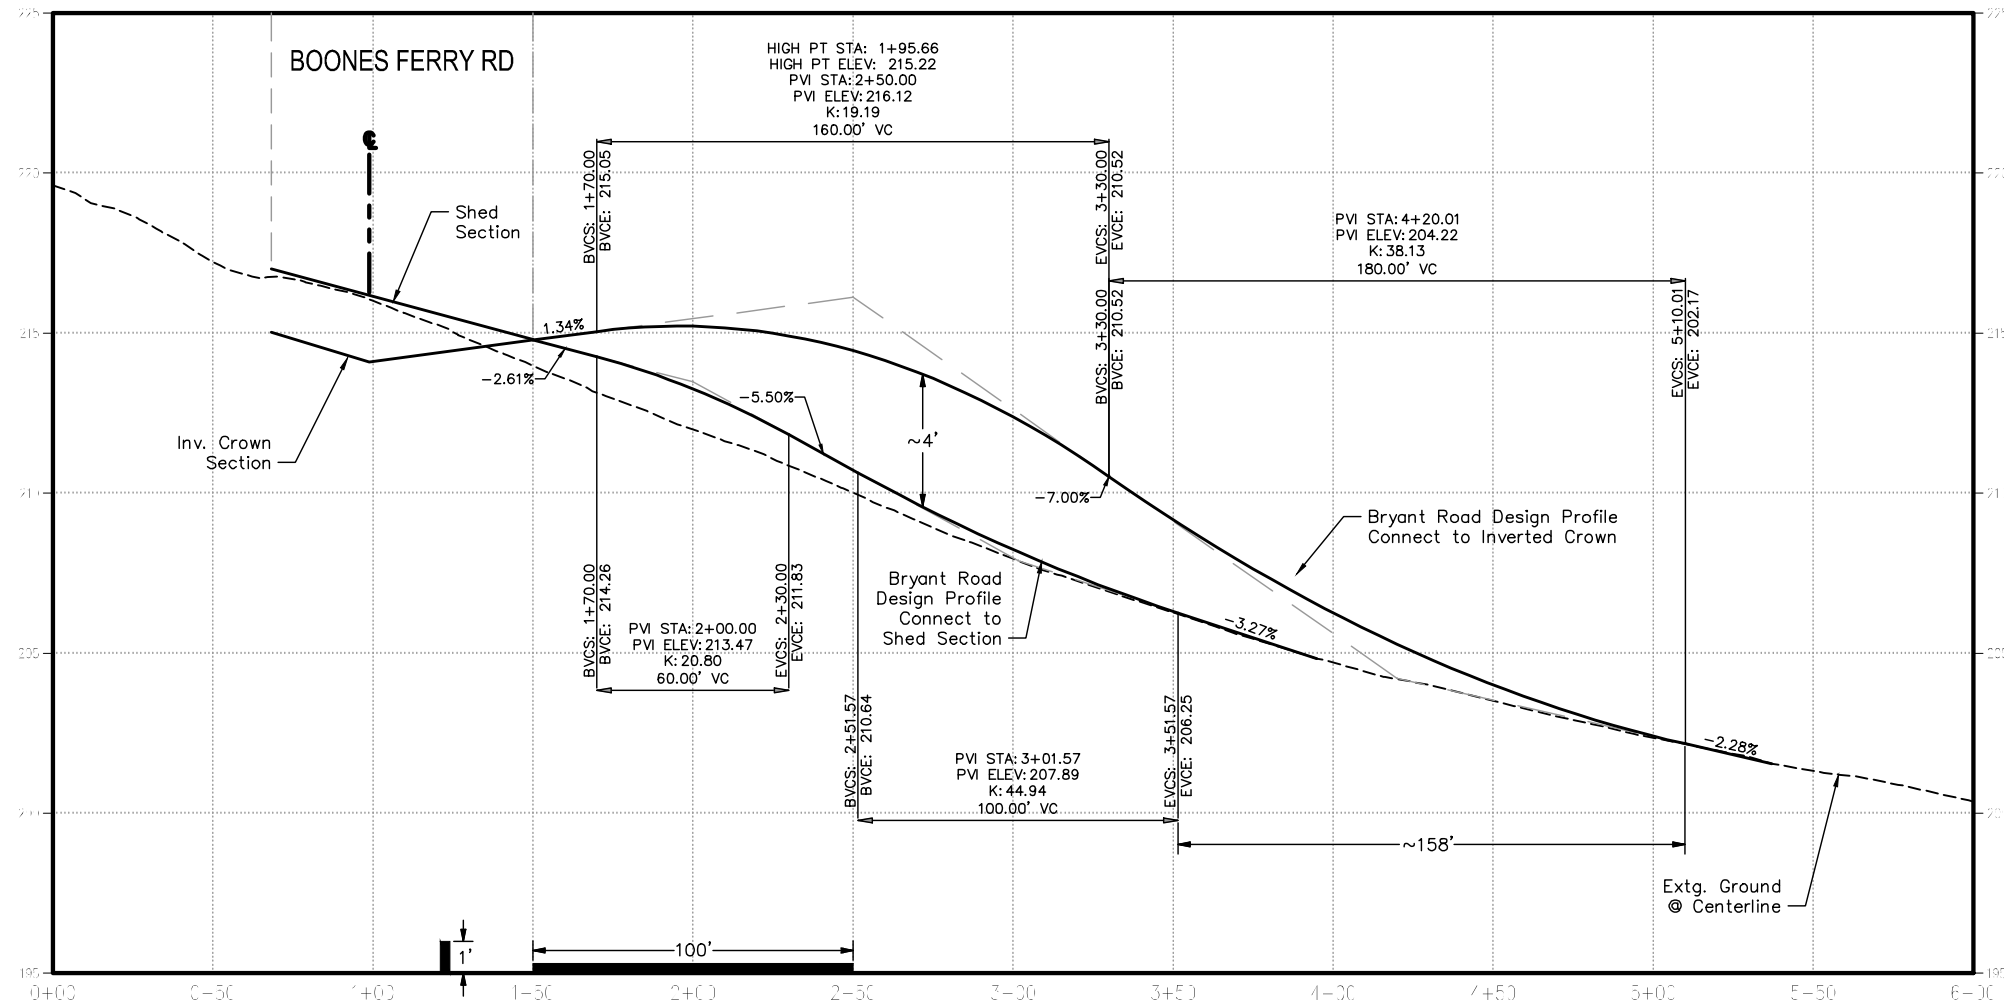

Design Criteria

- Bryant Road Posted Speed - 25mph
Design Speed - 30mph
- Roadway Vertical Curvature K-values (per AASHTO):
crest - 19
sag - 37
- Provide 20' landing at Boones Ferry Road Intersection



WHPacific

9755 SW Barnes Rd, Suite 300
Portland, OR 97225
503-626-0455 Fax 503-526-0775
www.whpacific.com