



NEAR ROUND TABLE PIZZA

Scale - Horizontal: 1"=10' Vertical: 1"=2'

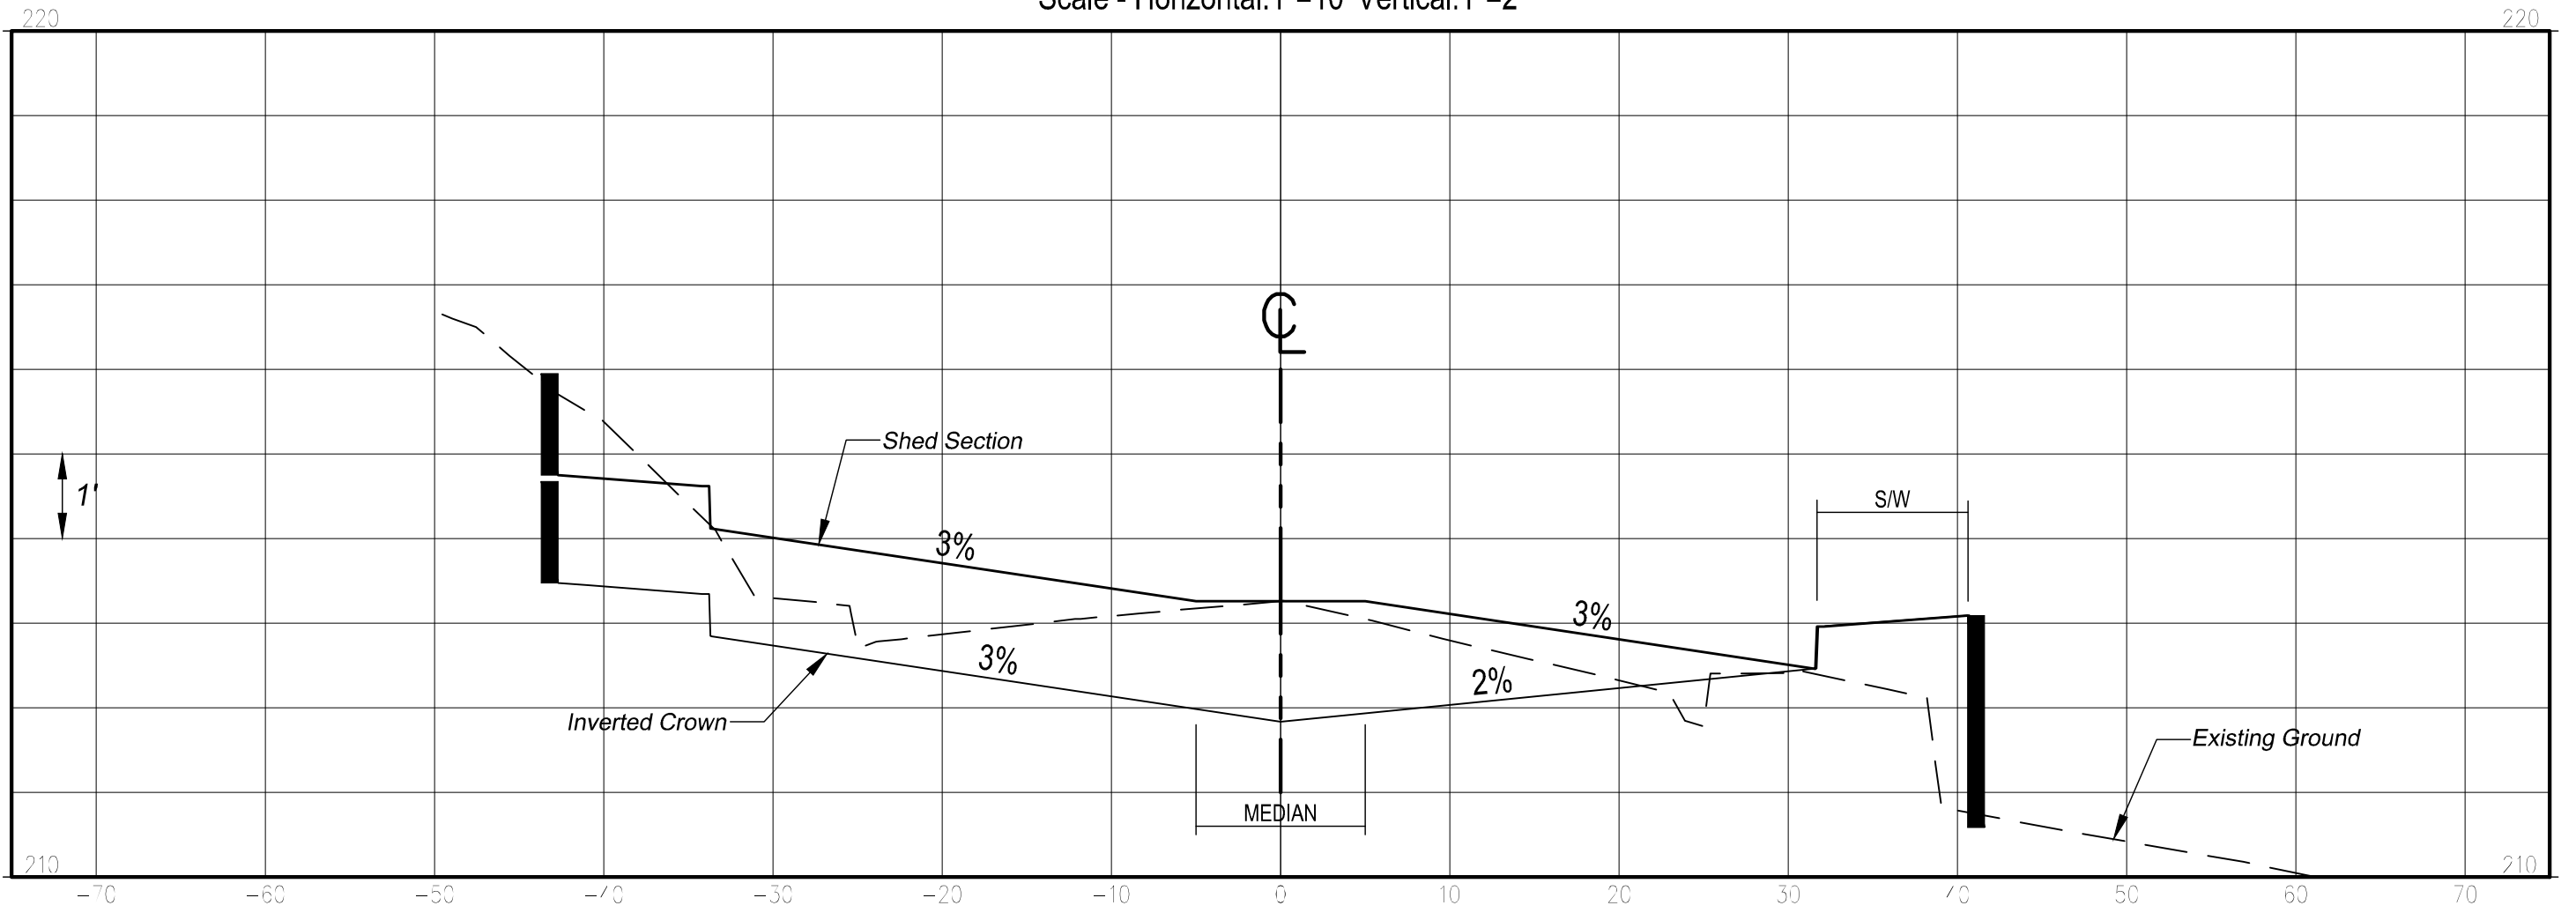


NEAR BANK of AMERICA DRIVEWAY

Scale - Horizontal: 1"=10' Vertical: 1"=2'

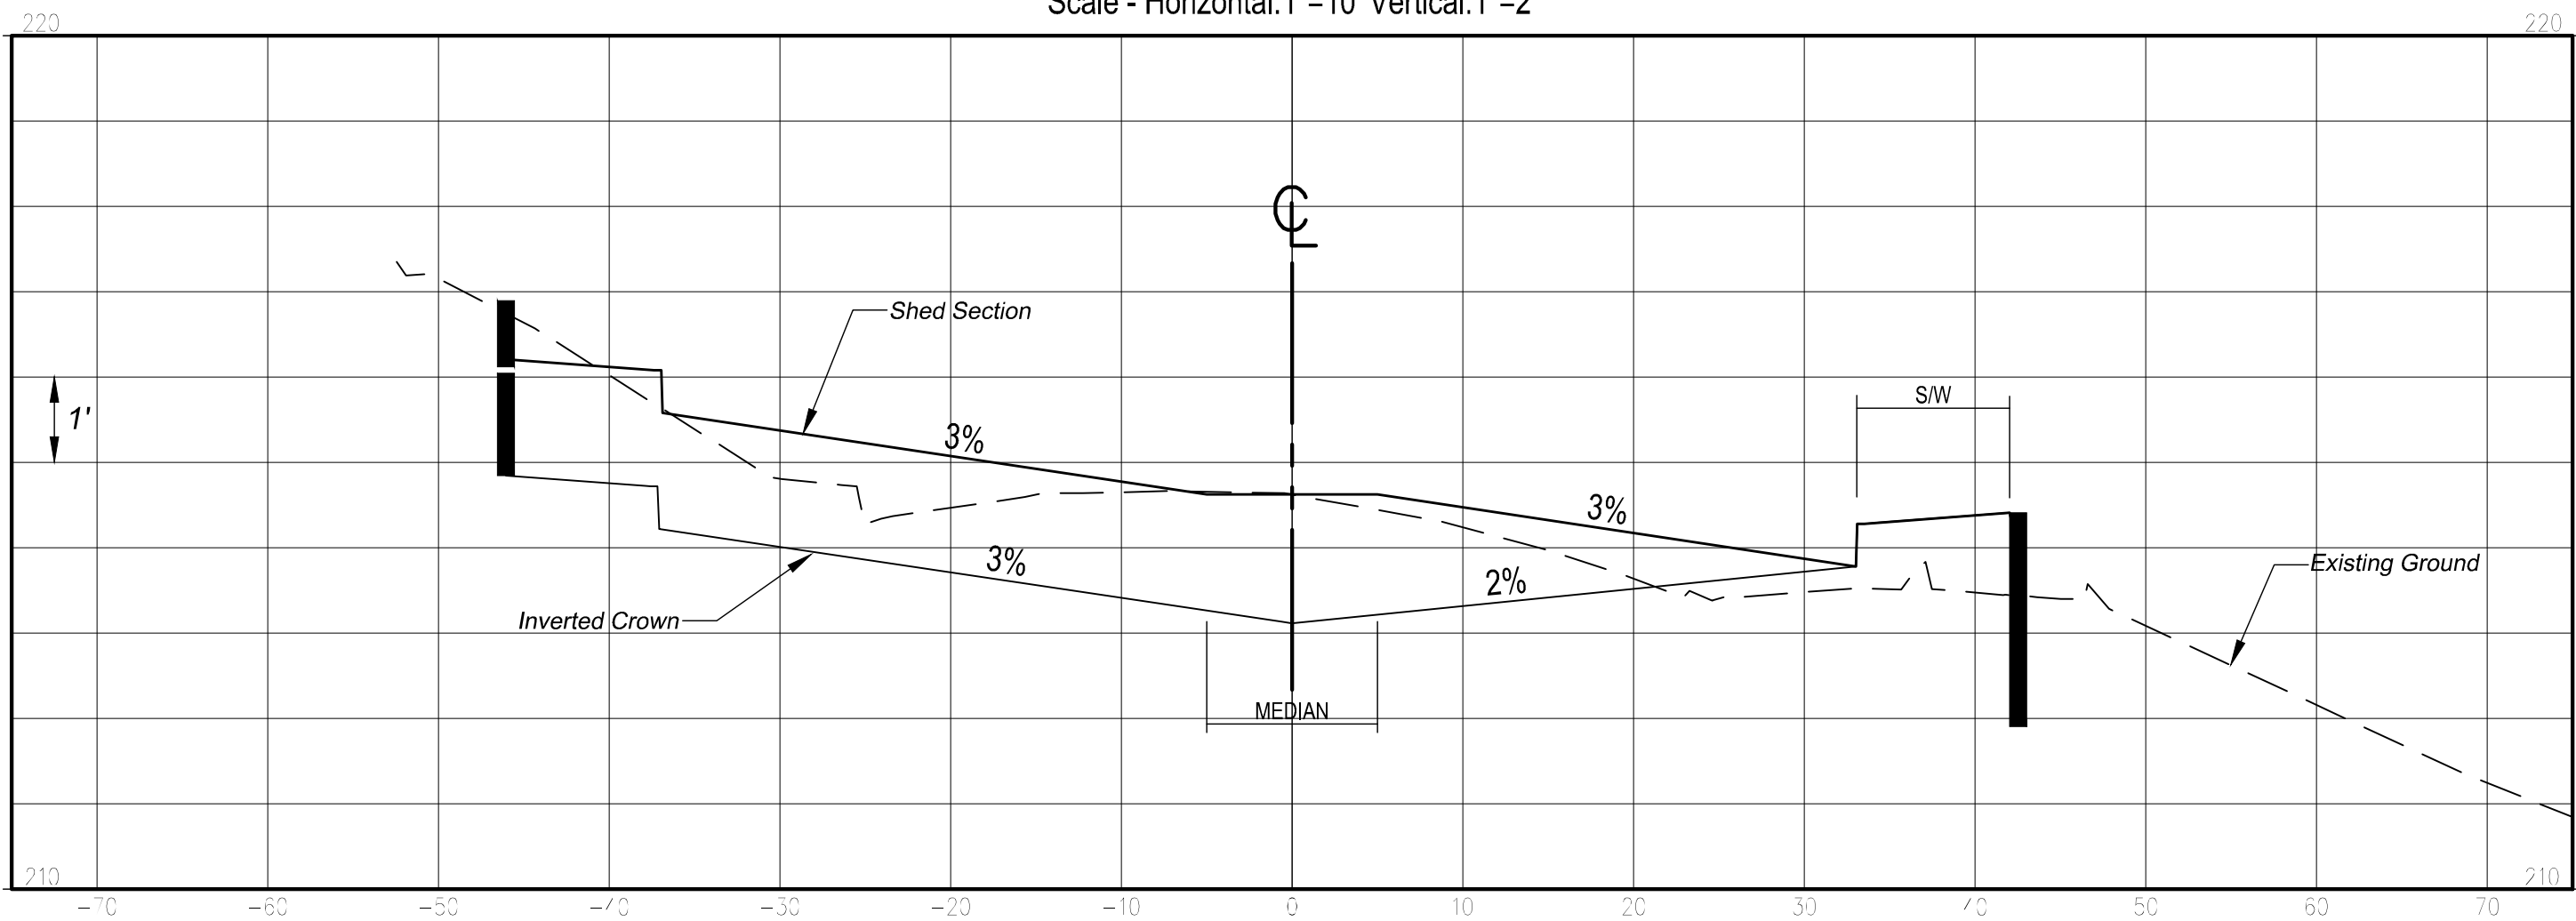

BETWEEN FIRWOOD ROAD AND QUARRY ROAD

Scale - Horizontal: 1"=10' Vertical: 1"=2'

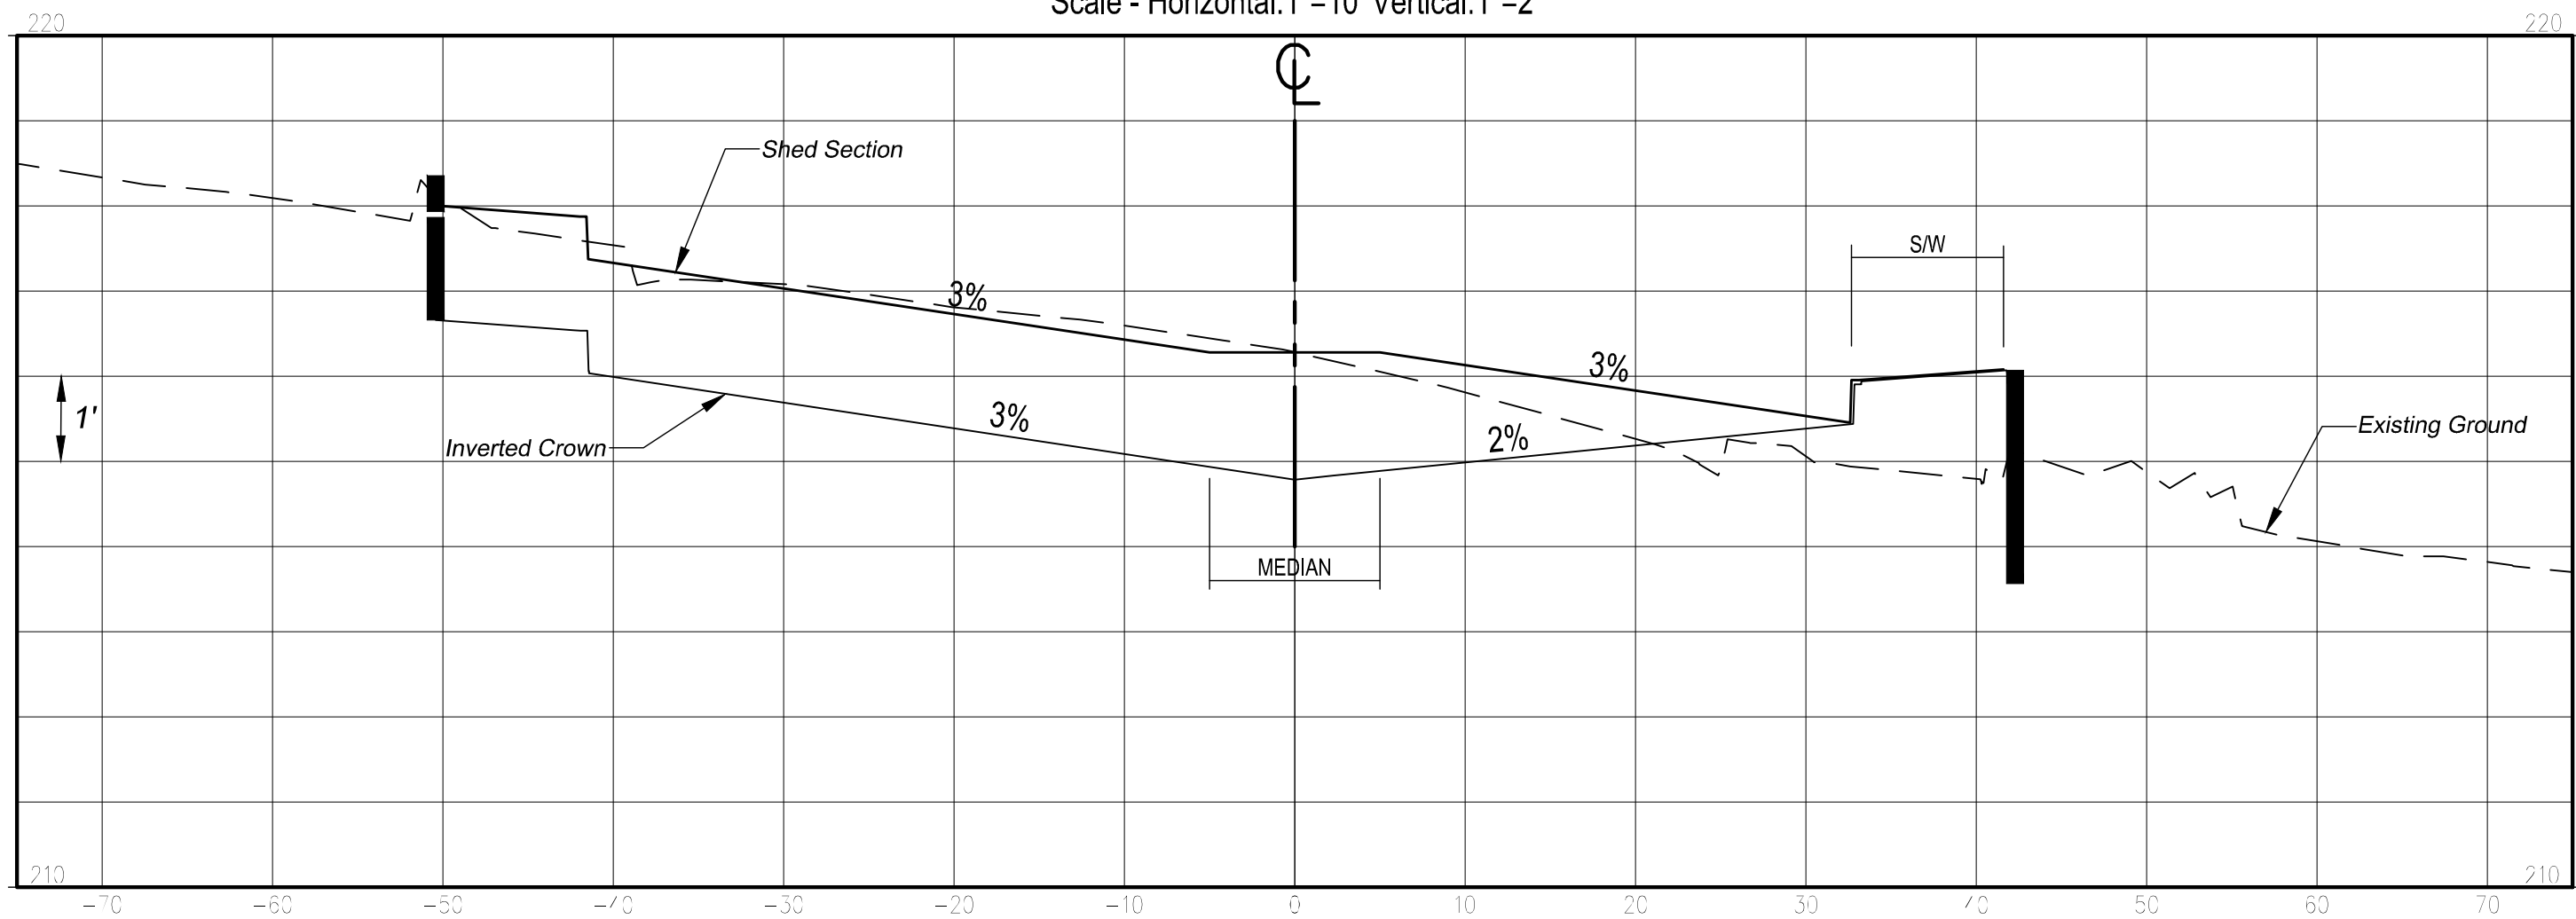

NEAR McDONALDS

Scale - Horizontal: 1"=10' Vertical: 1"=2'

