


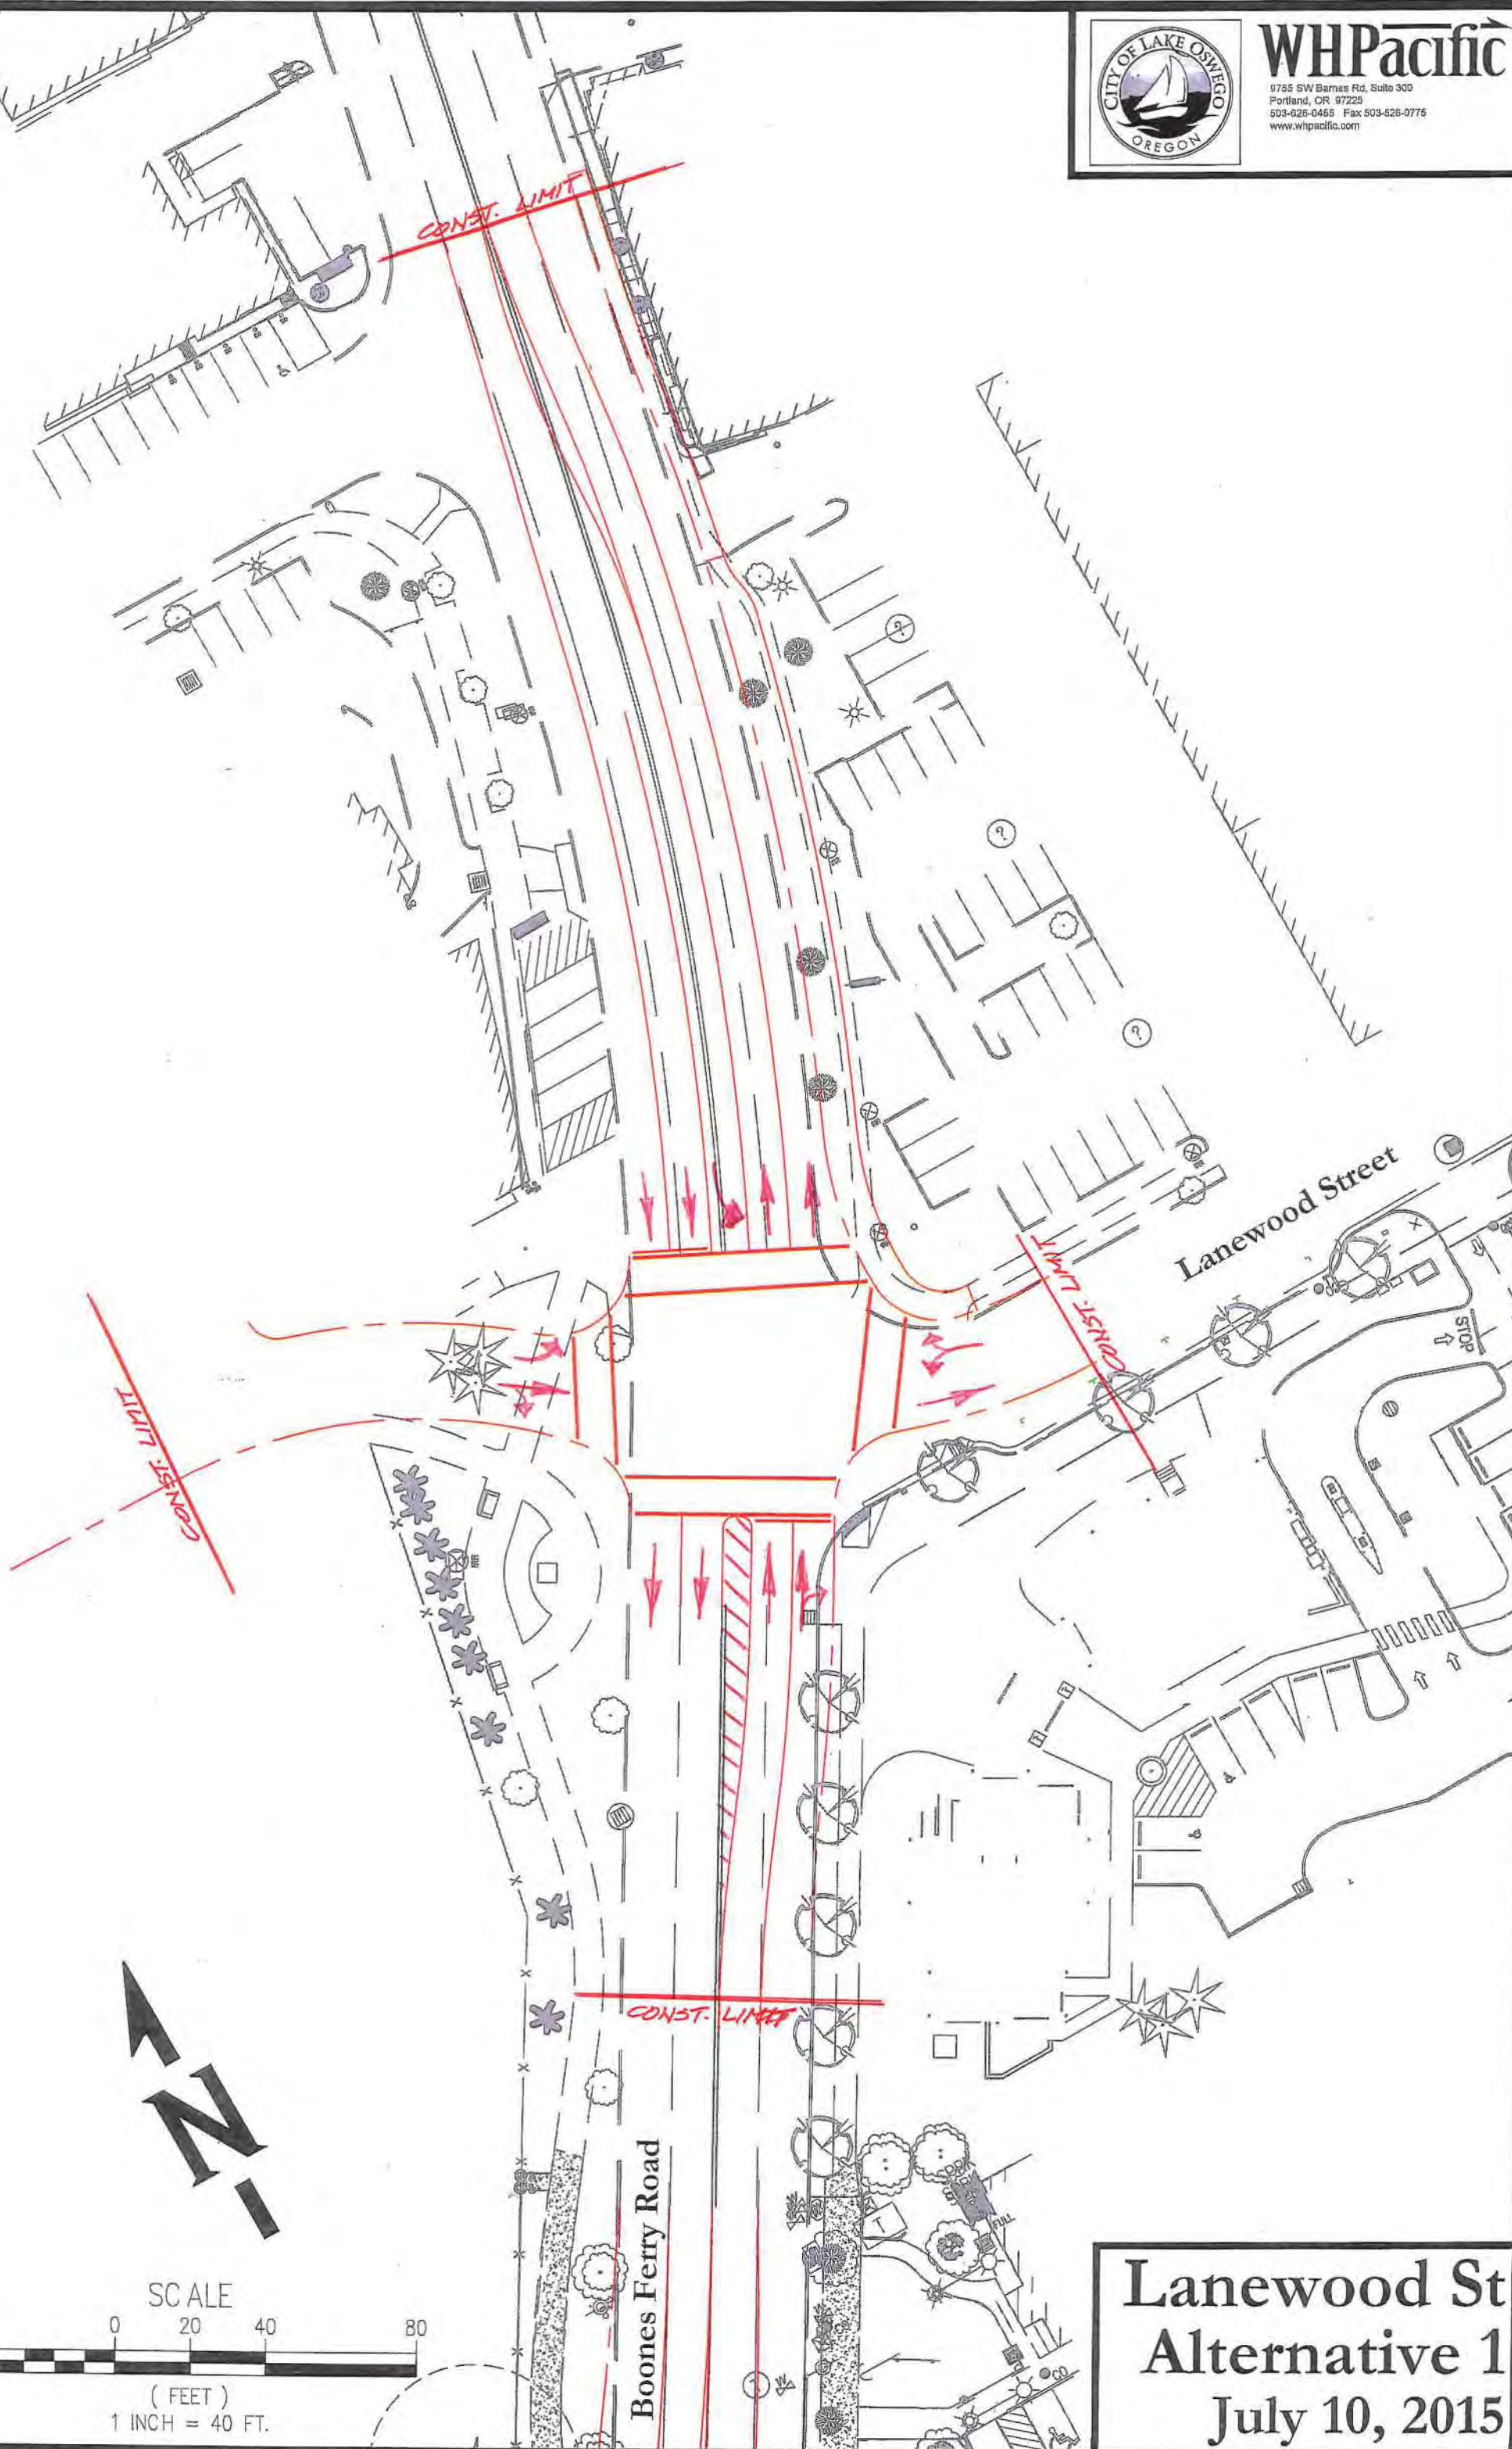


WHPacific

9755 SW Barnes Rd, Suite 300
Portland, OR 97225
503-626-0465 Fax 503-626-0775
www.whpacific.com



SCALE

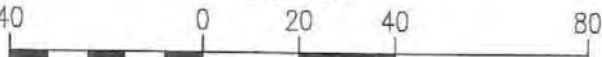


(FEET)
1 INCH = 40 FT.

**Lanewood St
Alternative 1
July 10, 2015**



WHPacific

9755 SW Barnes Rd, Suite 300
Portland, OR 97225
503-526-0455 Fax 503-526-0775
www.whpacific.com

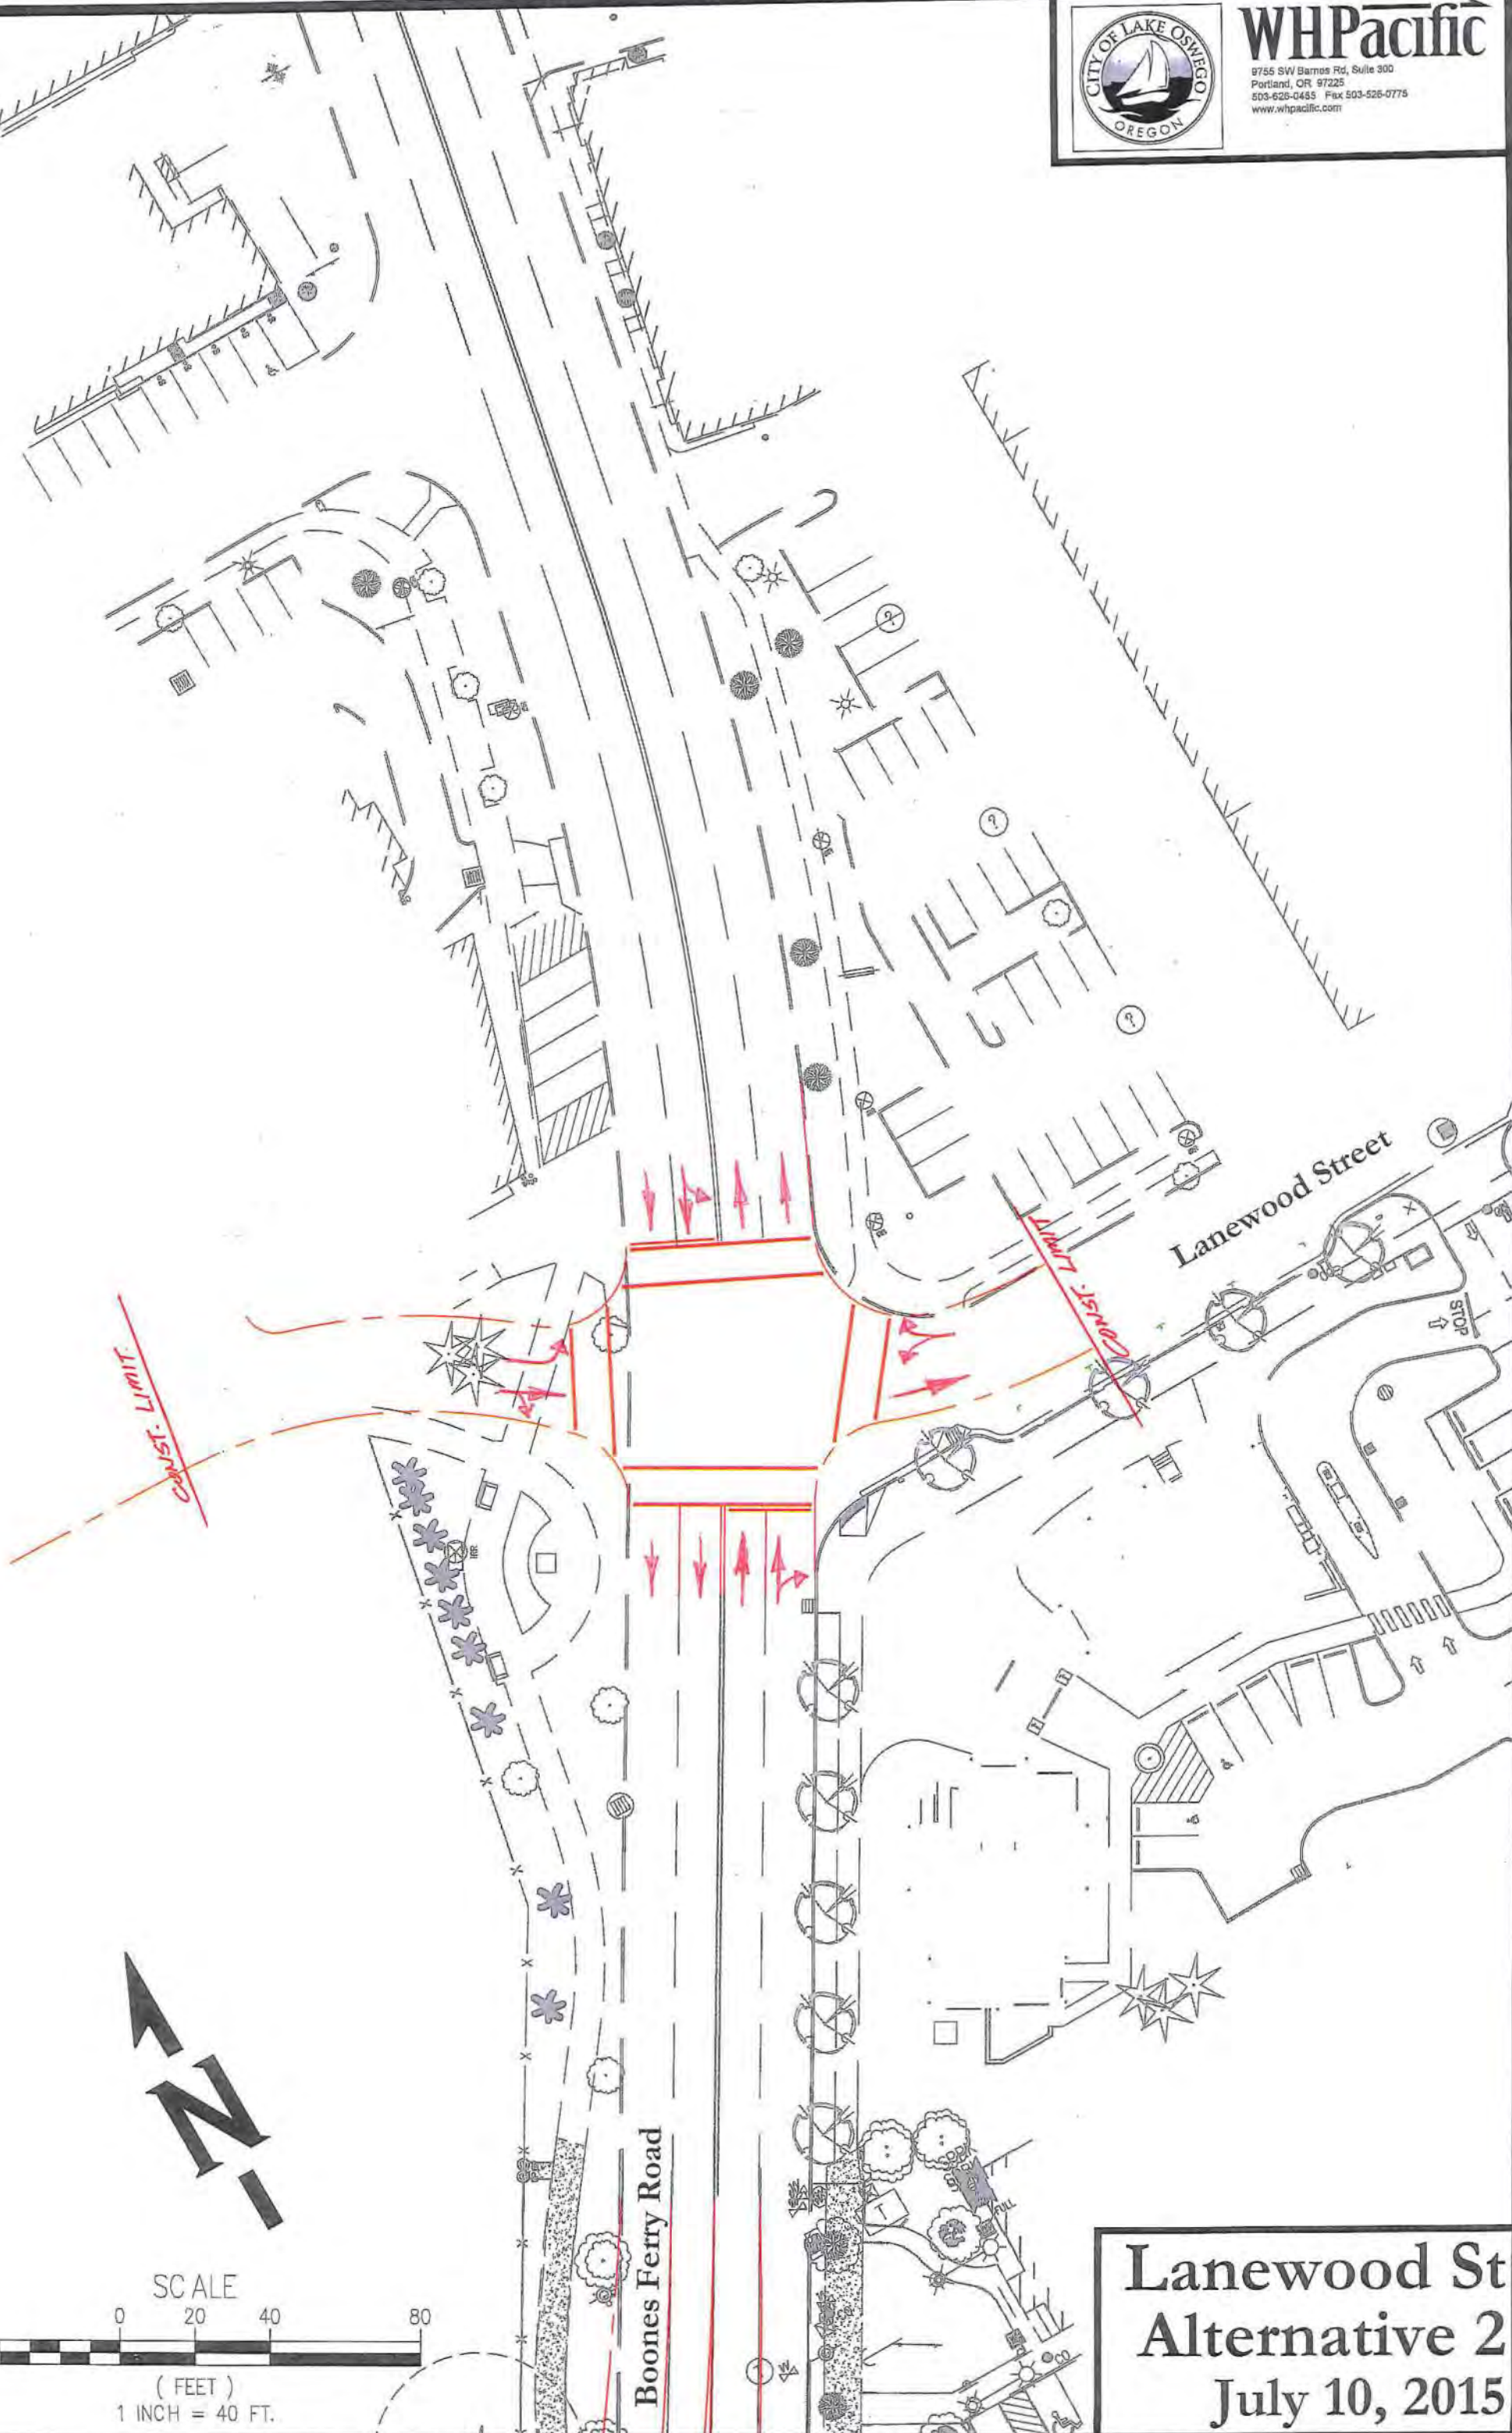


Lanewood Street

Boones Ferry Road

CONST. LIMIT.



SCALE

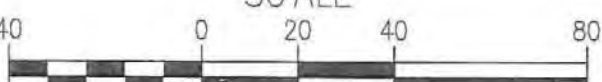


(FEET)
1 INCH = 40 FT.

**Lanewood St
Alternative 2
July 10, 2015**



WHPacific

9755 SW Barnes Rd, Suite 300
Portland, OR 97225
503-526-0455 Fax 503-526-0775
www.whpacific.com

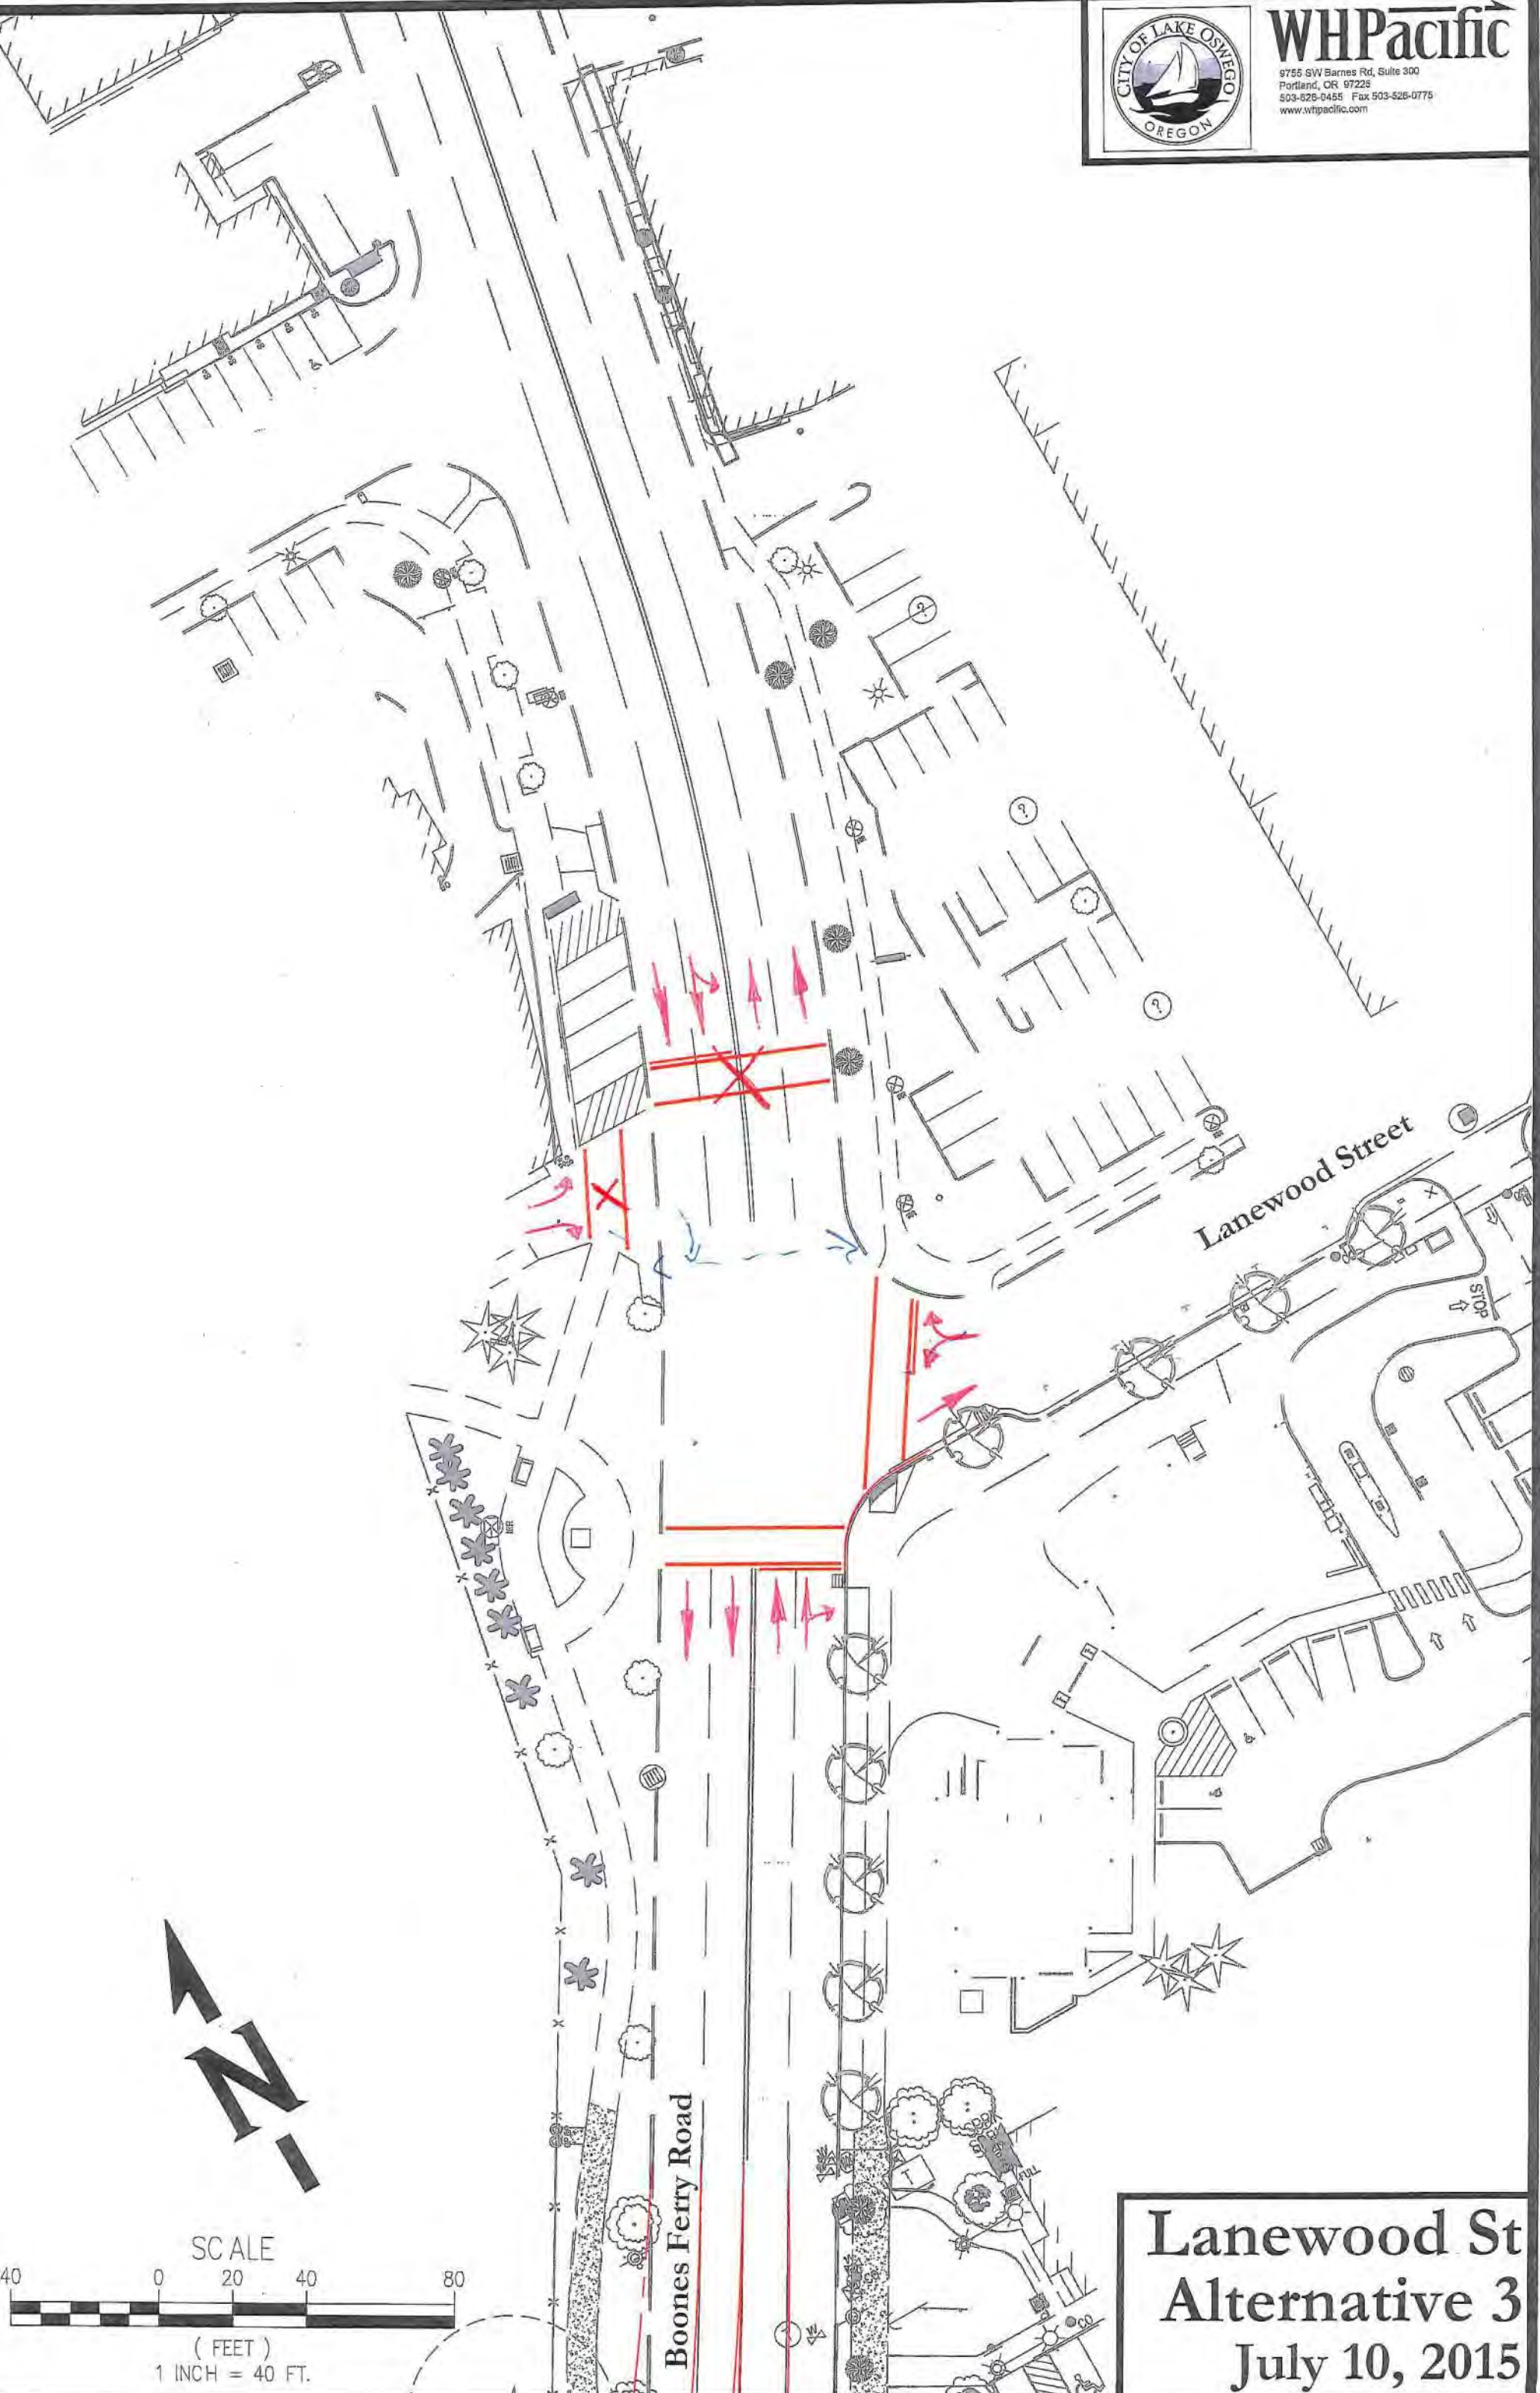


Lanewood Street

Boones Ferry Road



SCALE

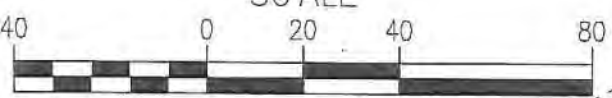

(FEET)
1 INCH = 40 FT.

**Lanewood St
Alternative 3
July 10, 2015**