






WHPacific

9755 SW Barnes Rd, Suite 300
Portland, OR 97225
503-626-0455 Fax 503-526-0775
www.whpacific.com

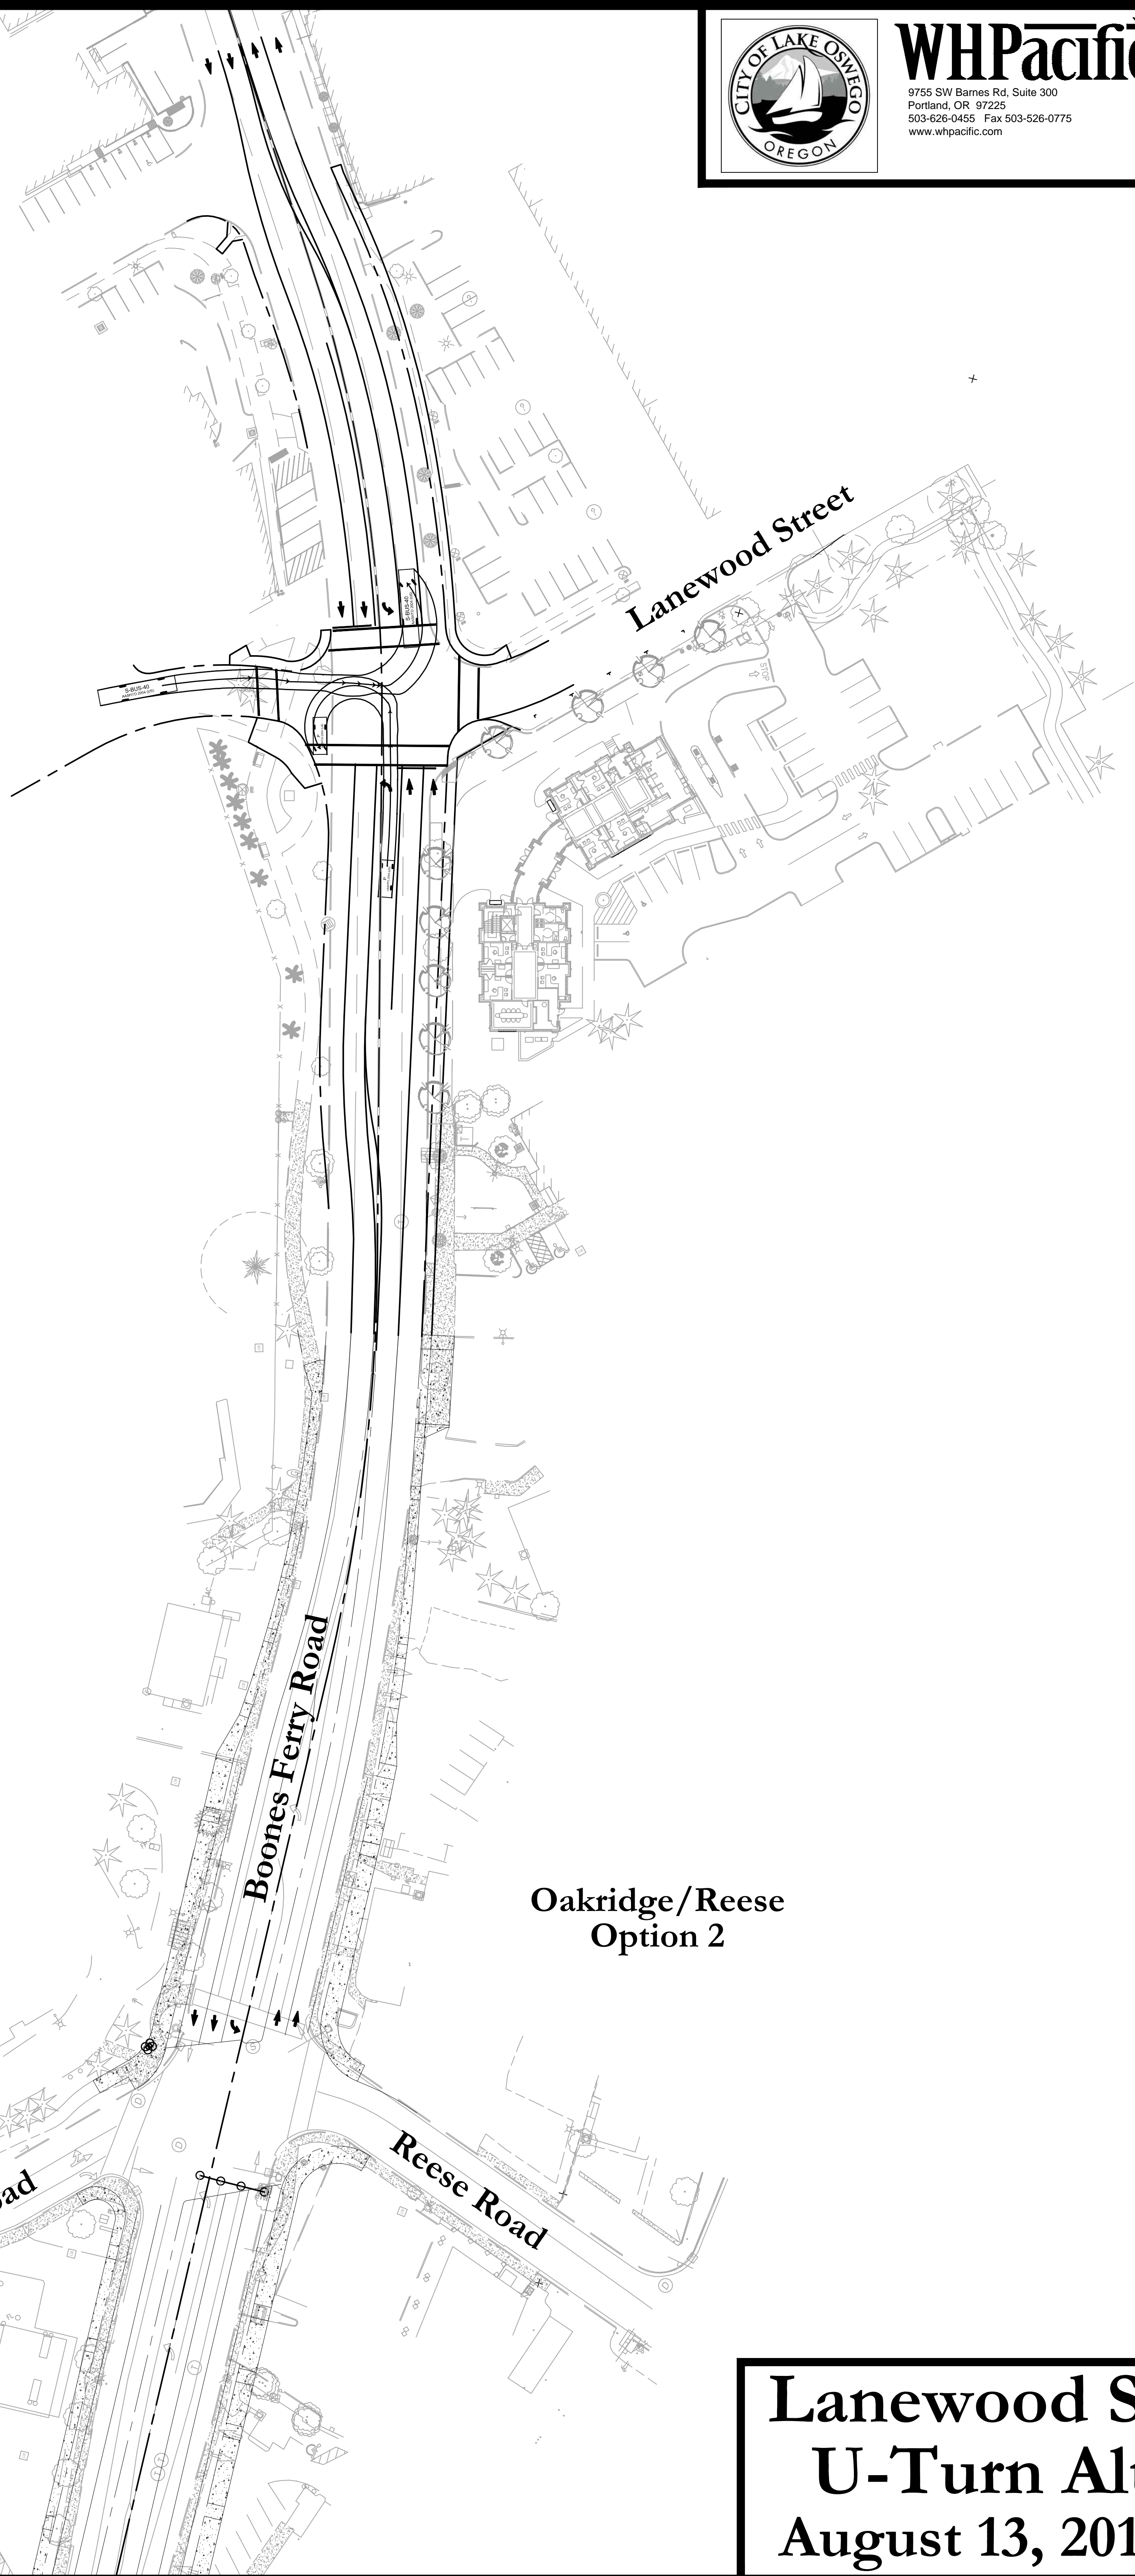

**Oakridge/Reese
Option 2**

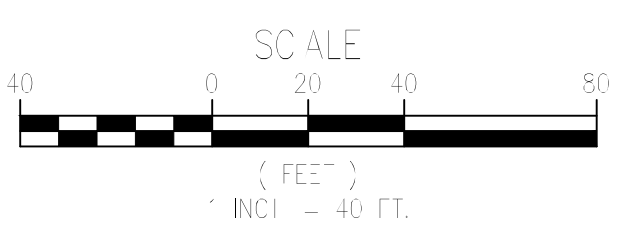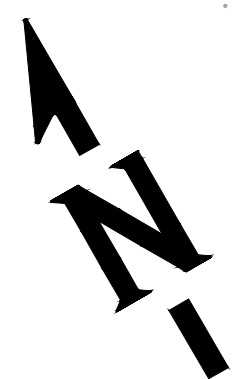

**Lanewood St
U-Turn Alt.
August 13, 2015**