


Example Cross-Section And Driveway Profile

Zupans

STA. 105+47


Scale - Horizontal: 1"=10' Vertical: 1"=2'

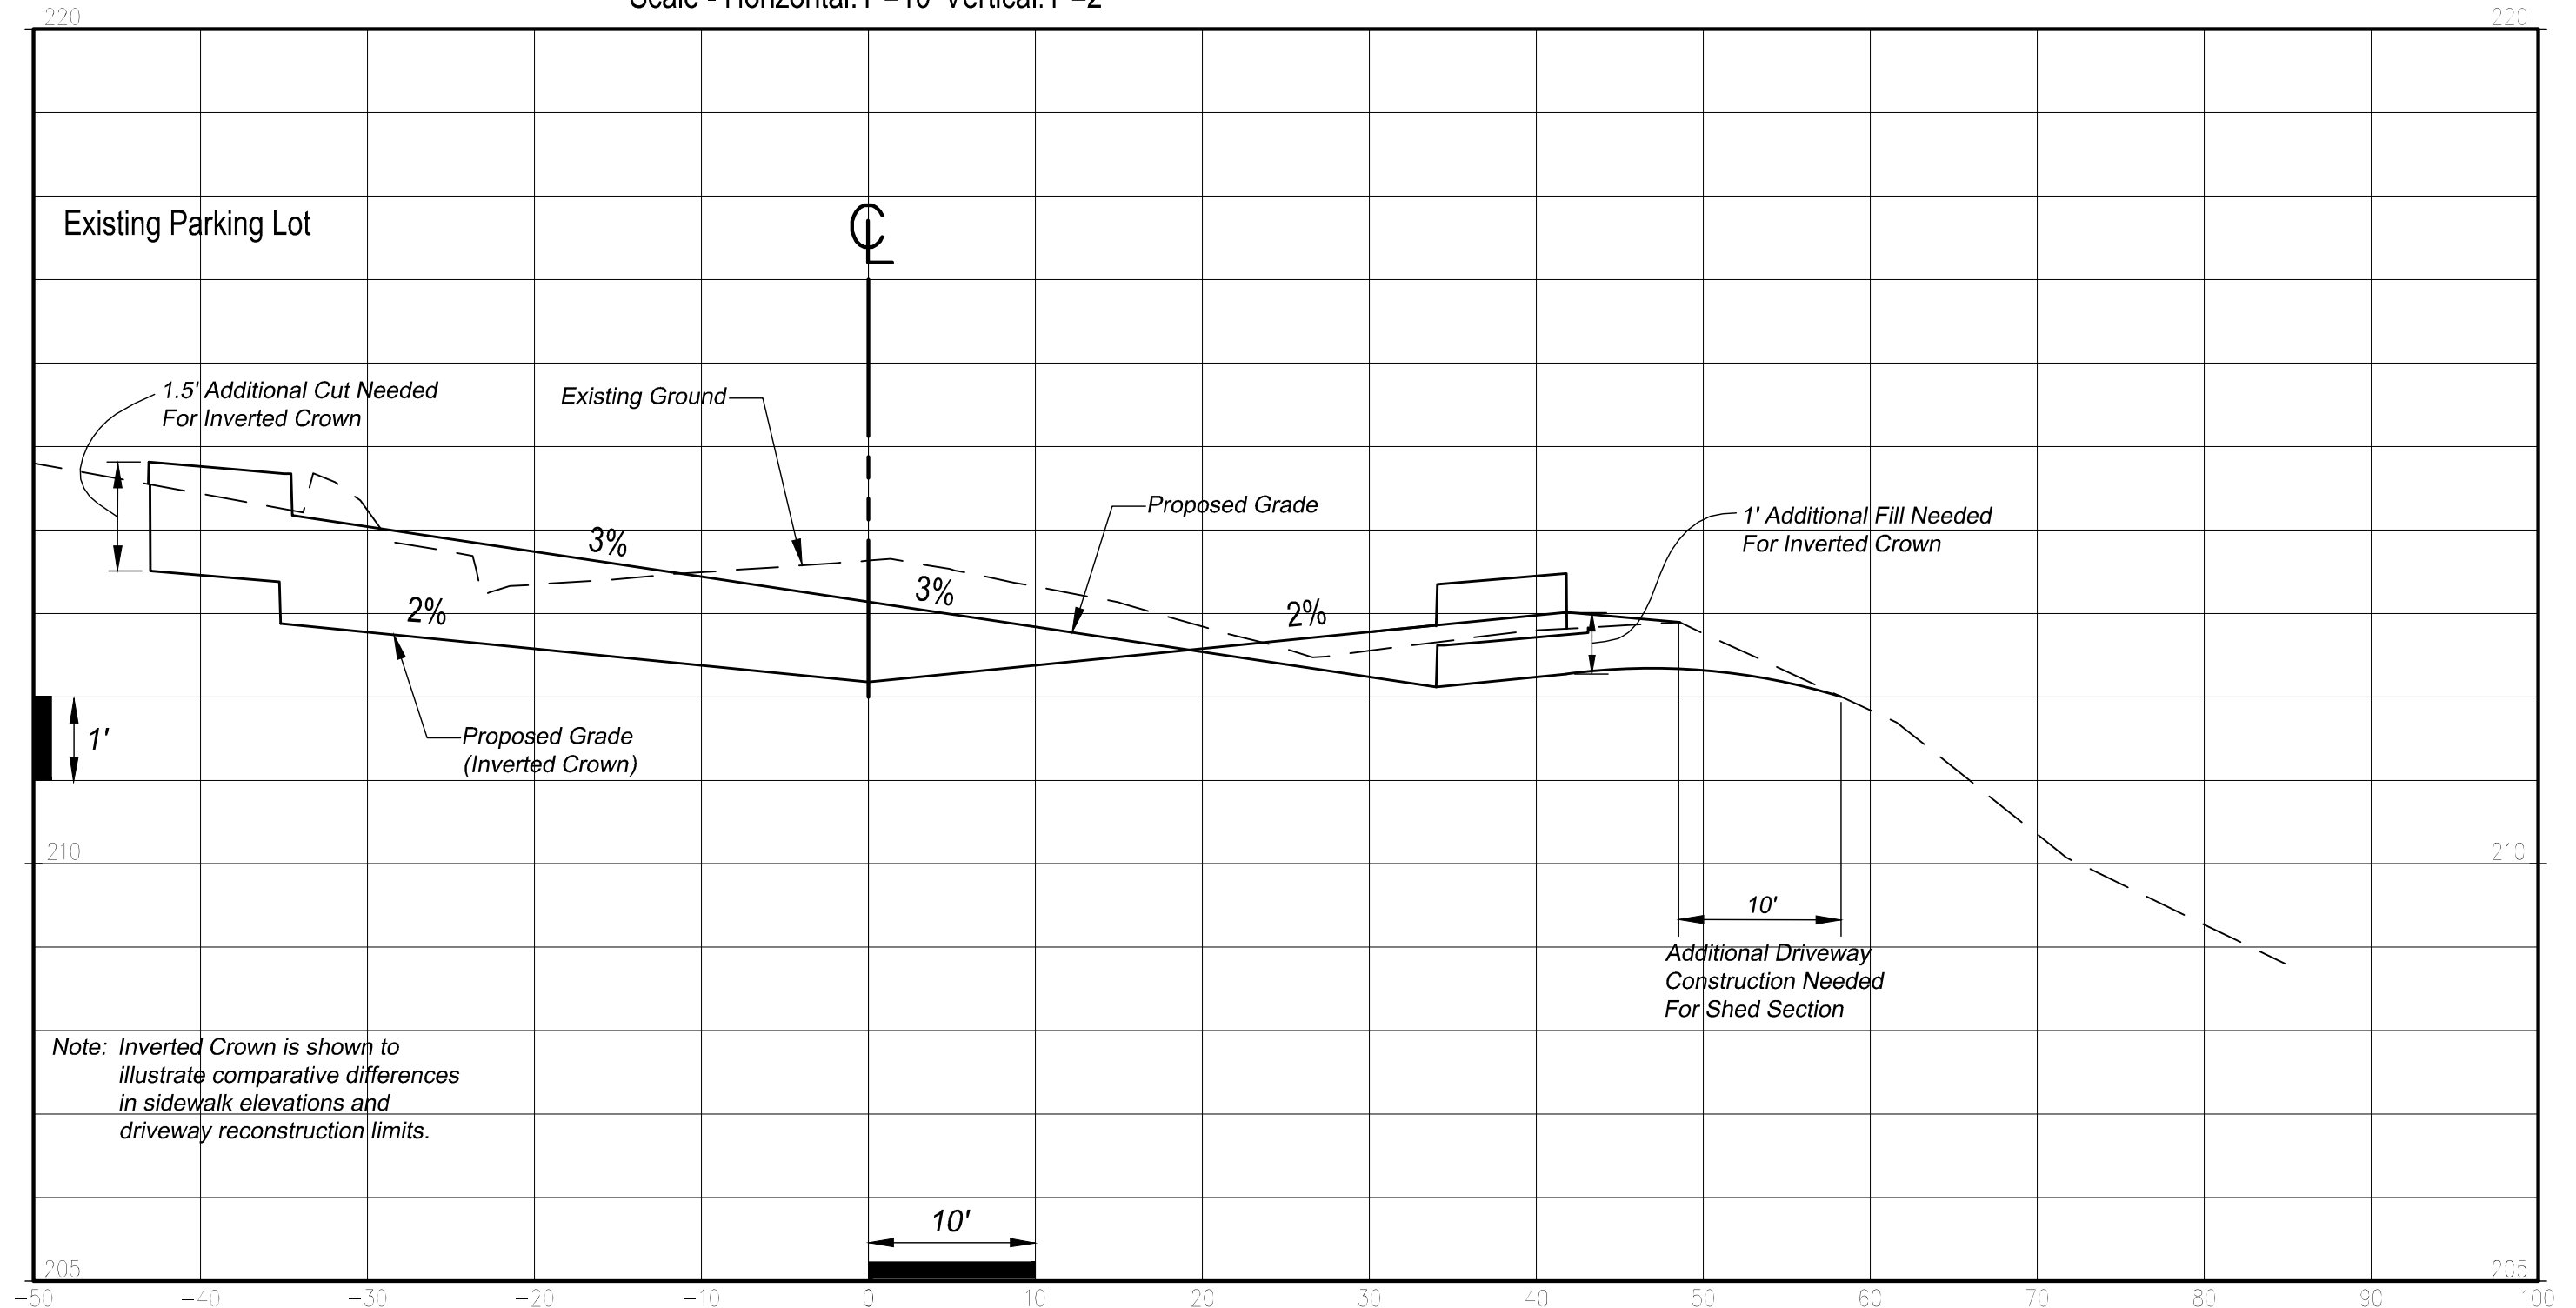

Example Cross-Section And Driveway Profile

Haggen's


STA. 112+70
Scale - Horizontal: 1"=10' Vertical: 1"=2'

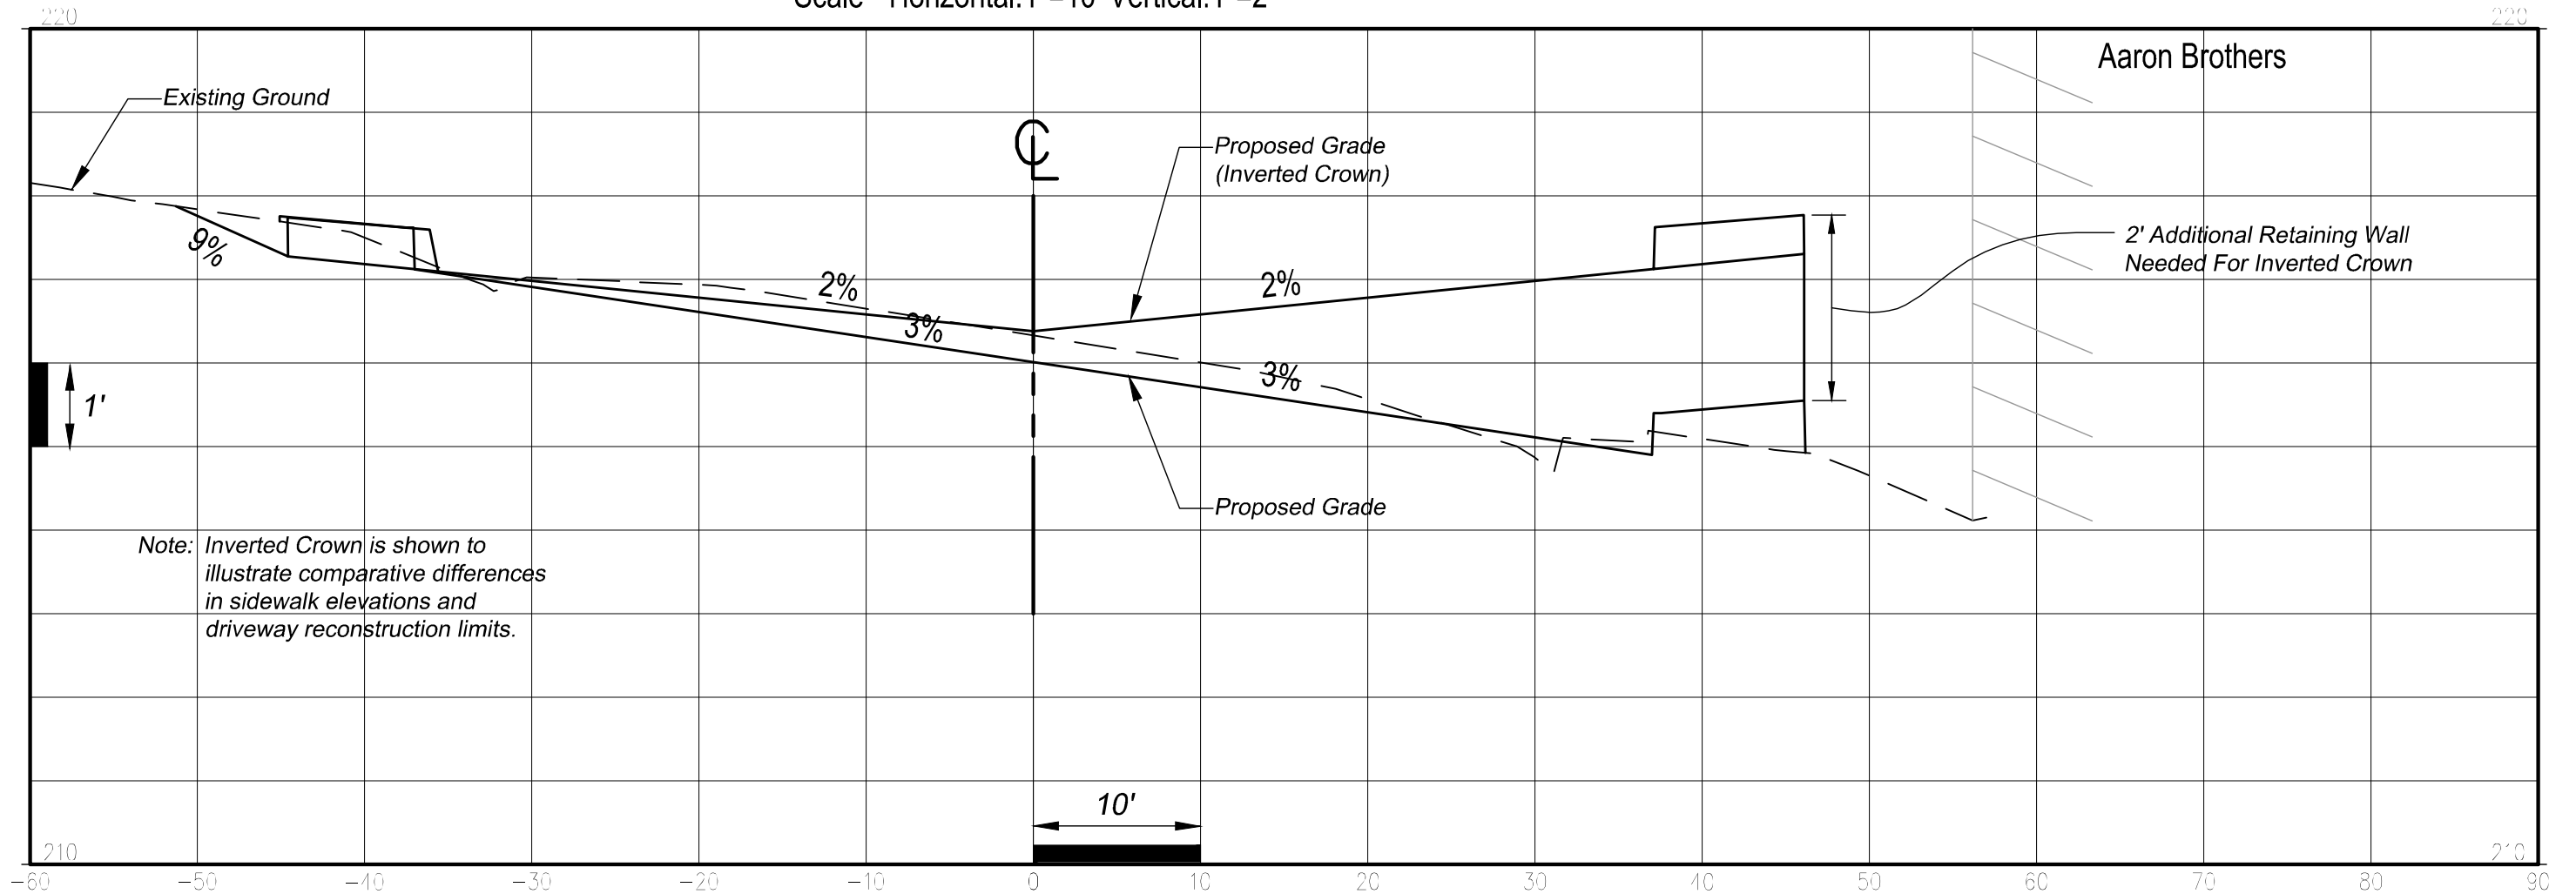

Example Cross-Section And Driveway Profile

Quarry Rd - Car Wash


STA. 113+97
Scale - Horizontal: 1"=10' Vertical: 1"=2'

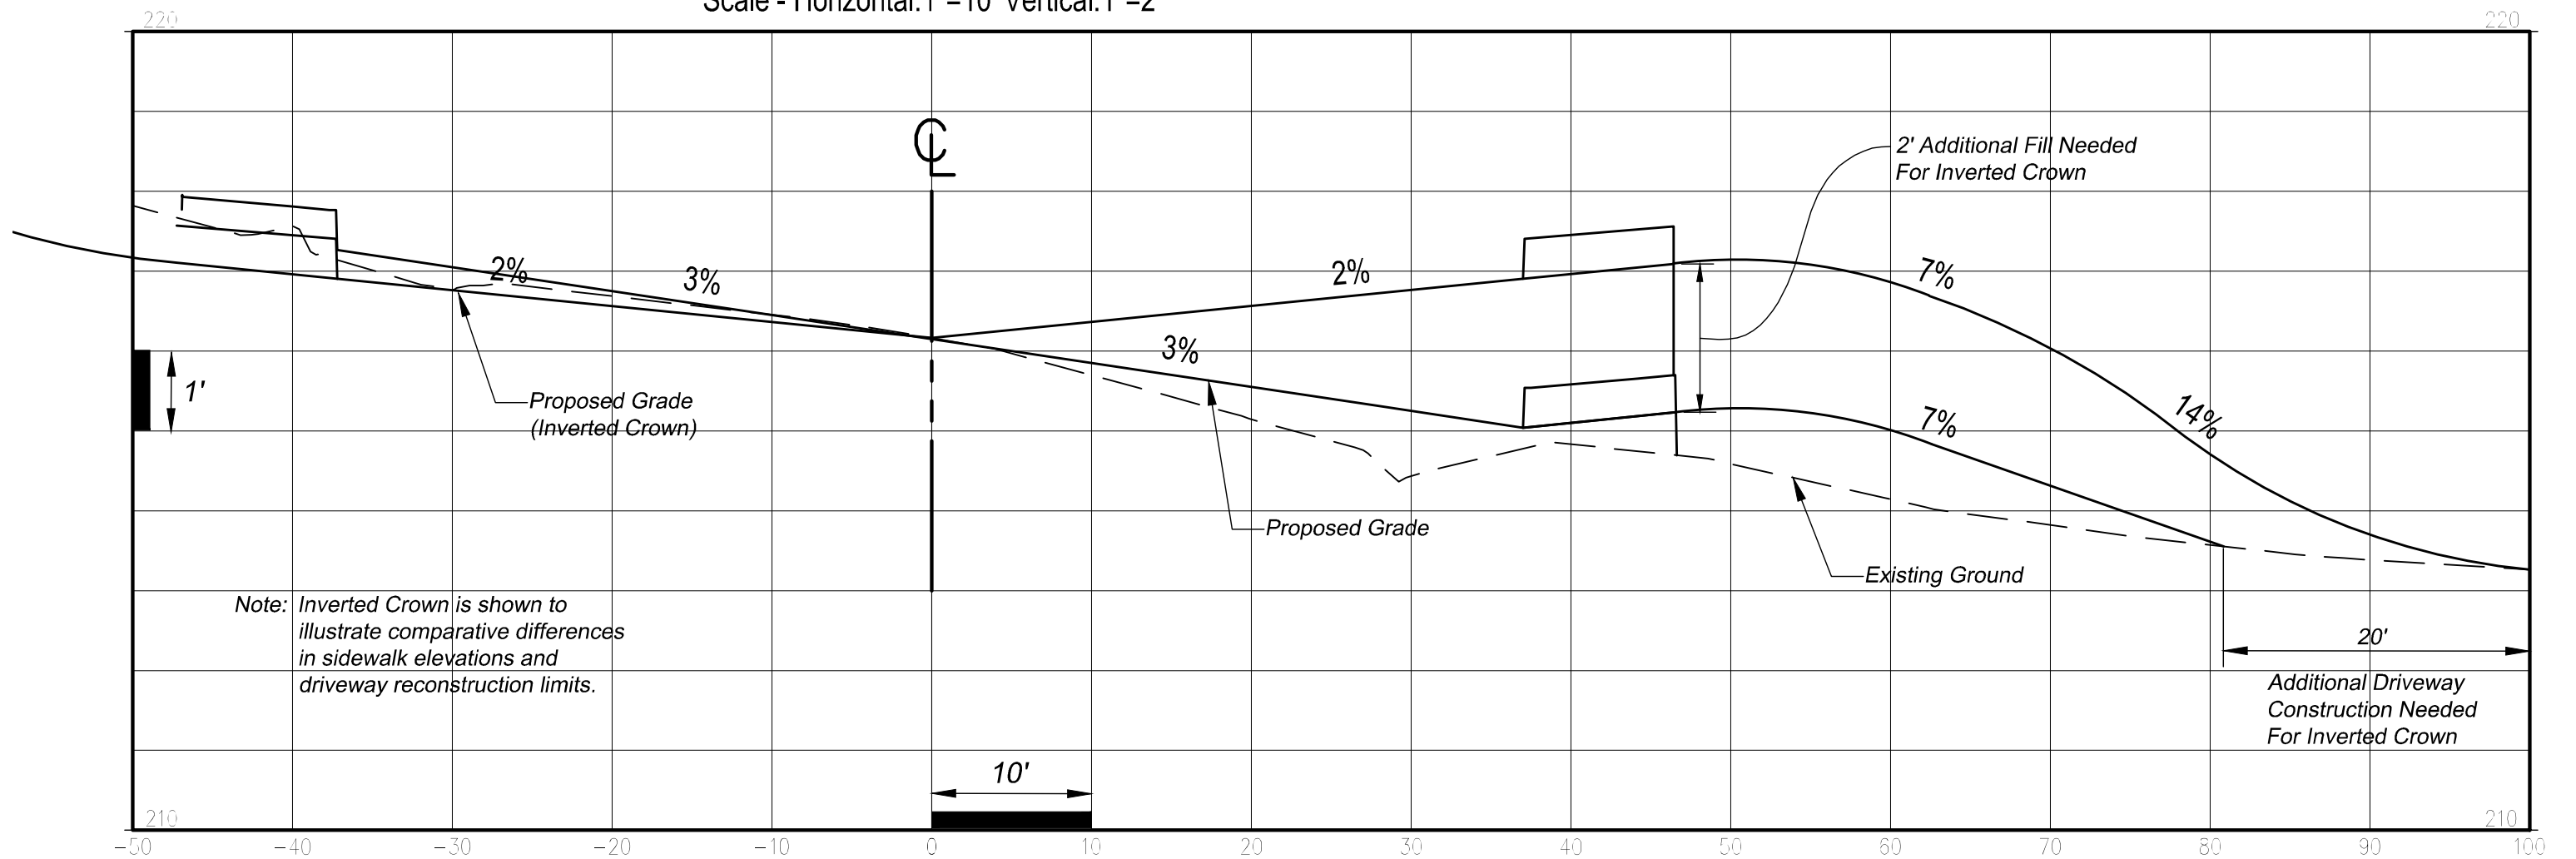

Example Cross-Section And Driveway Profile

Chevron N

STA. 122+25
Scale - Horizontal: 1"=10' Vertical: 1"=2'

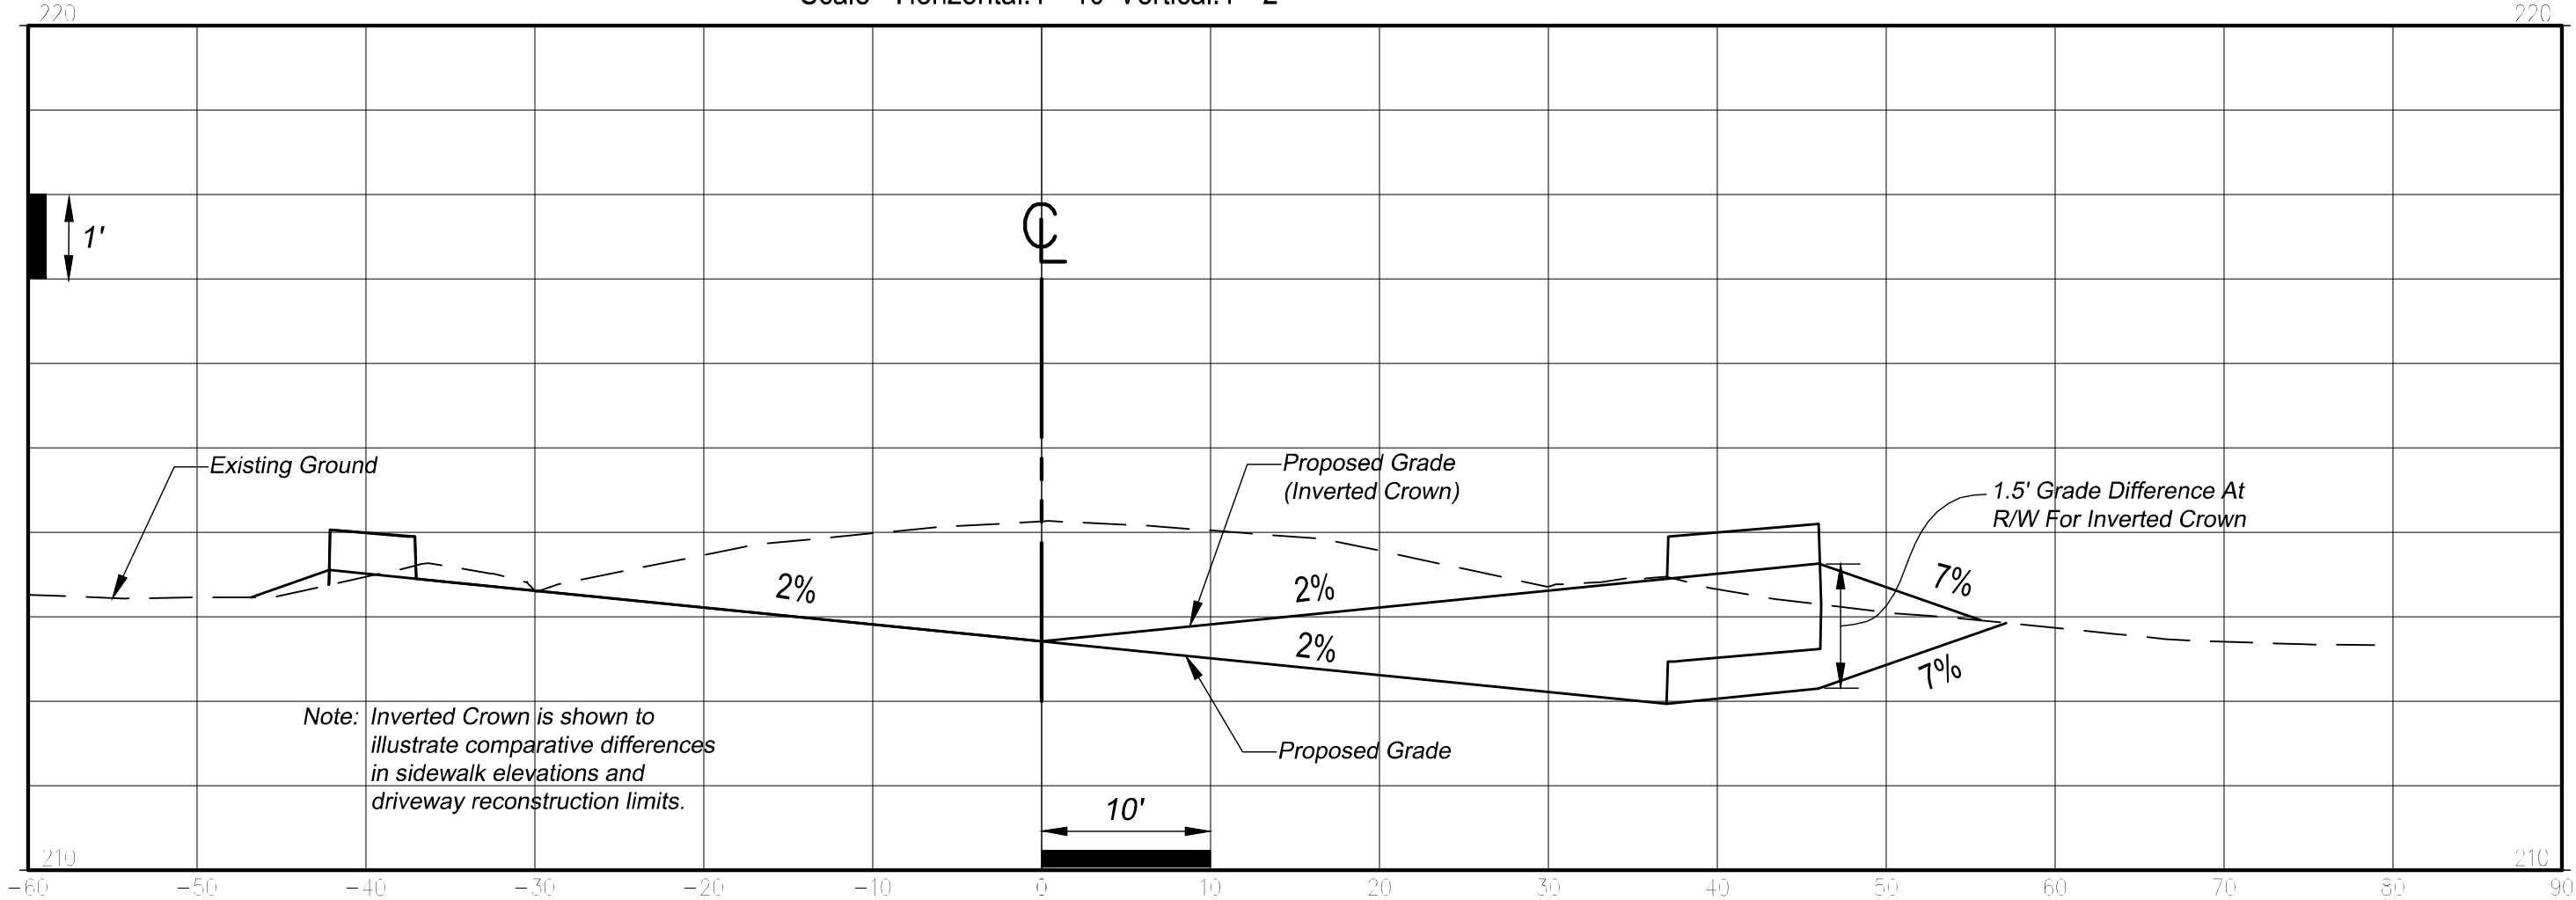

Example Cross-Section And Driveway Profile Wells Fargo New Location

STA. 118+97

Scale - Horizontal: 1"=10' Vertical: 1"=2'

