
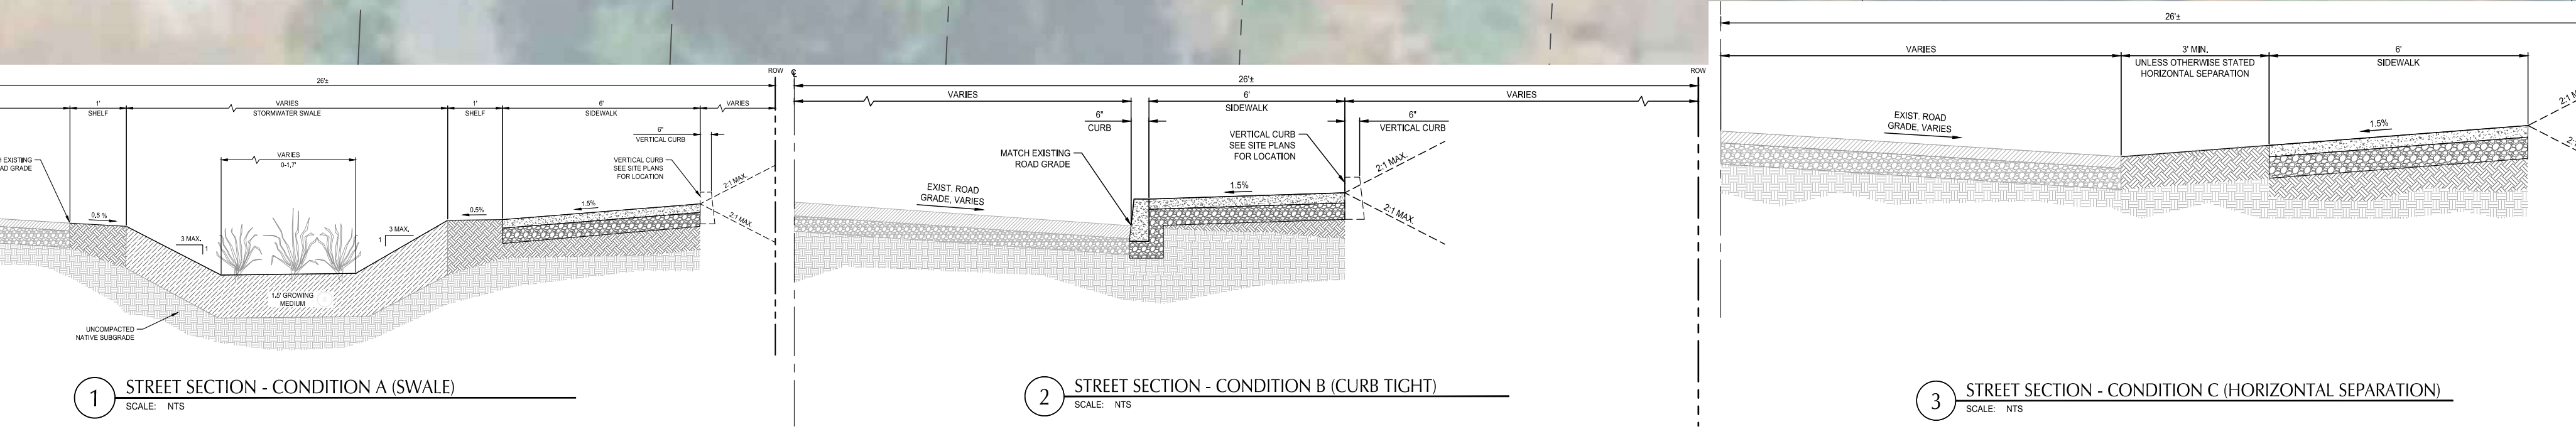


File: \\C:\Users\jpk\OneDrive\Projects\2024\2400158-LOSD-McEwan\CAD\PLT\EXH\0158-EXH-general.dwg TAB:LONG
Plotted: 4/14/26 at 3:10pm By: jkampe

 

LEGEND:

- TREE REMOVAL
- STORMWATER FACILITY
- DRIVEWAY
- CONCRETE PAVING

SW MCEWAN ROAD SIDEWALK
SCALE: 1" = 30'

SHEET NO.
LONG