


Signalized Intersection Design Concept

Preliminary Design Subject to Change
Date: 3/6/2020

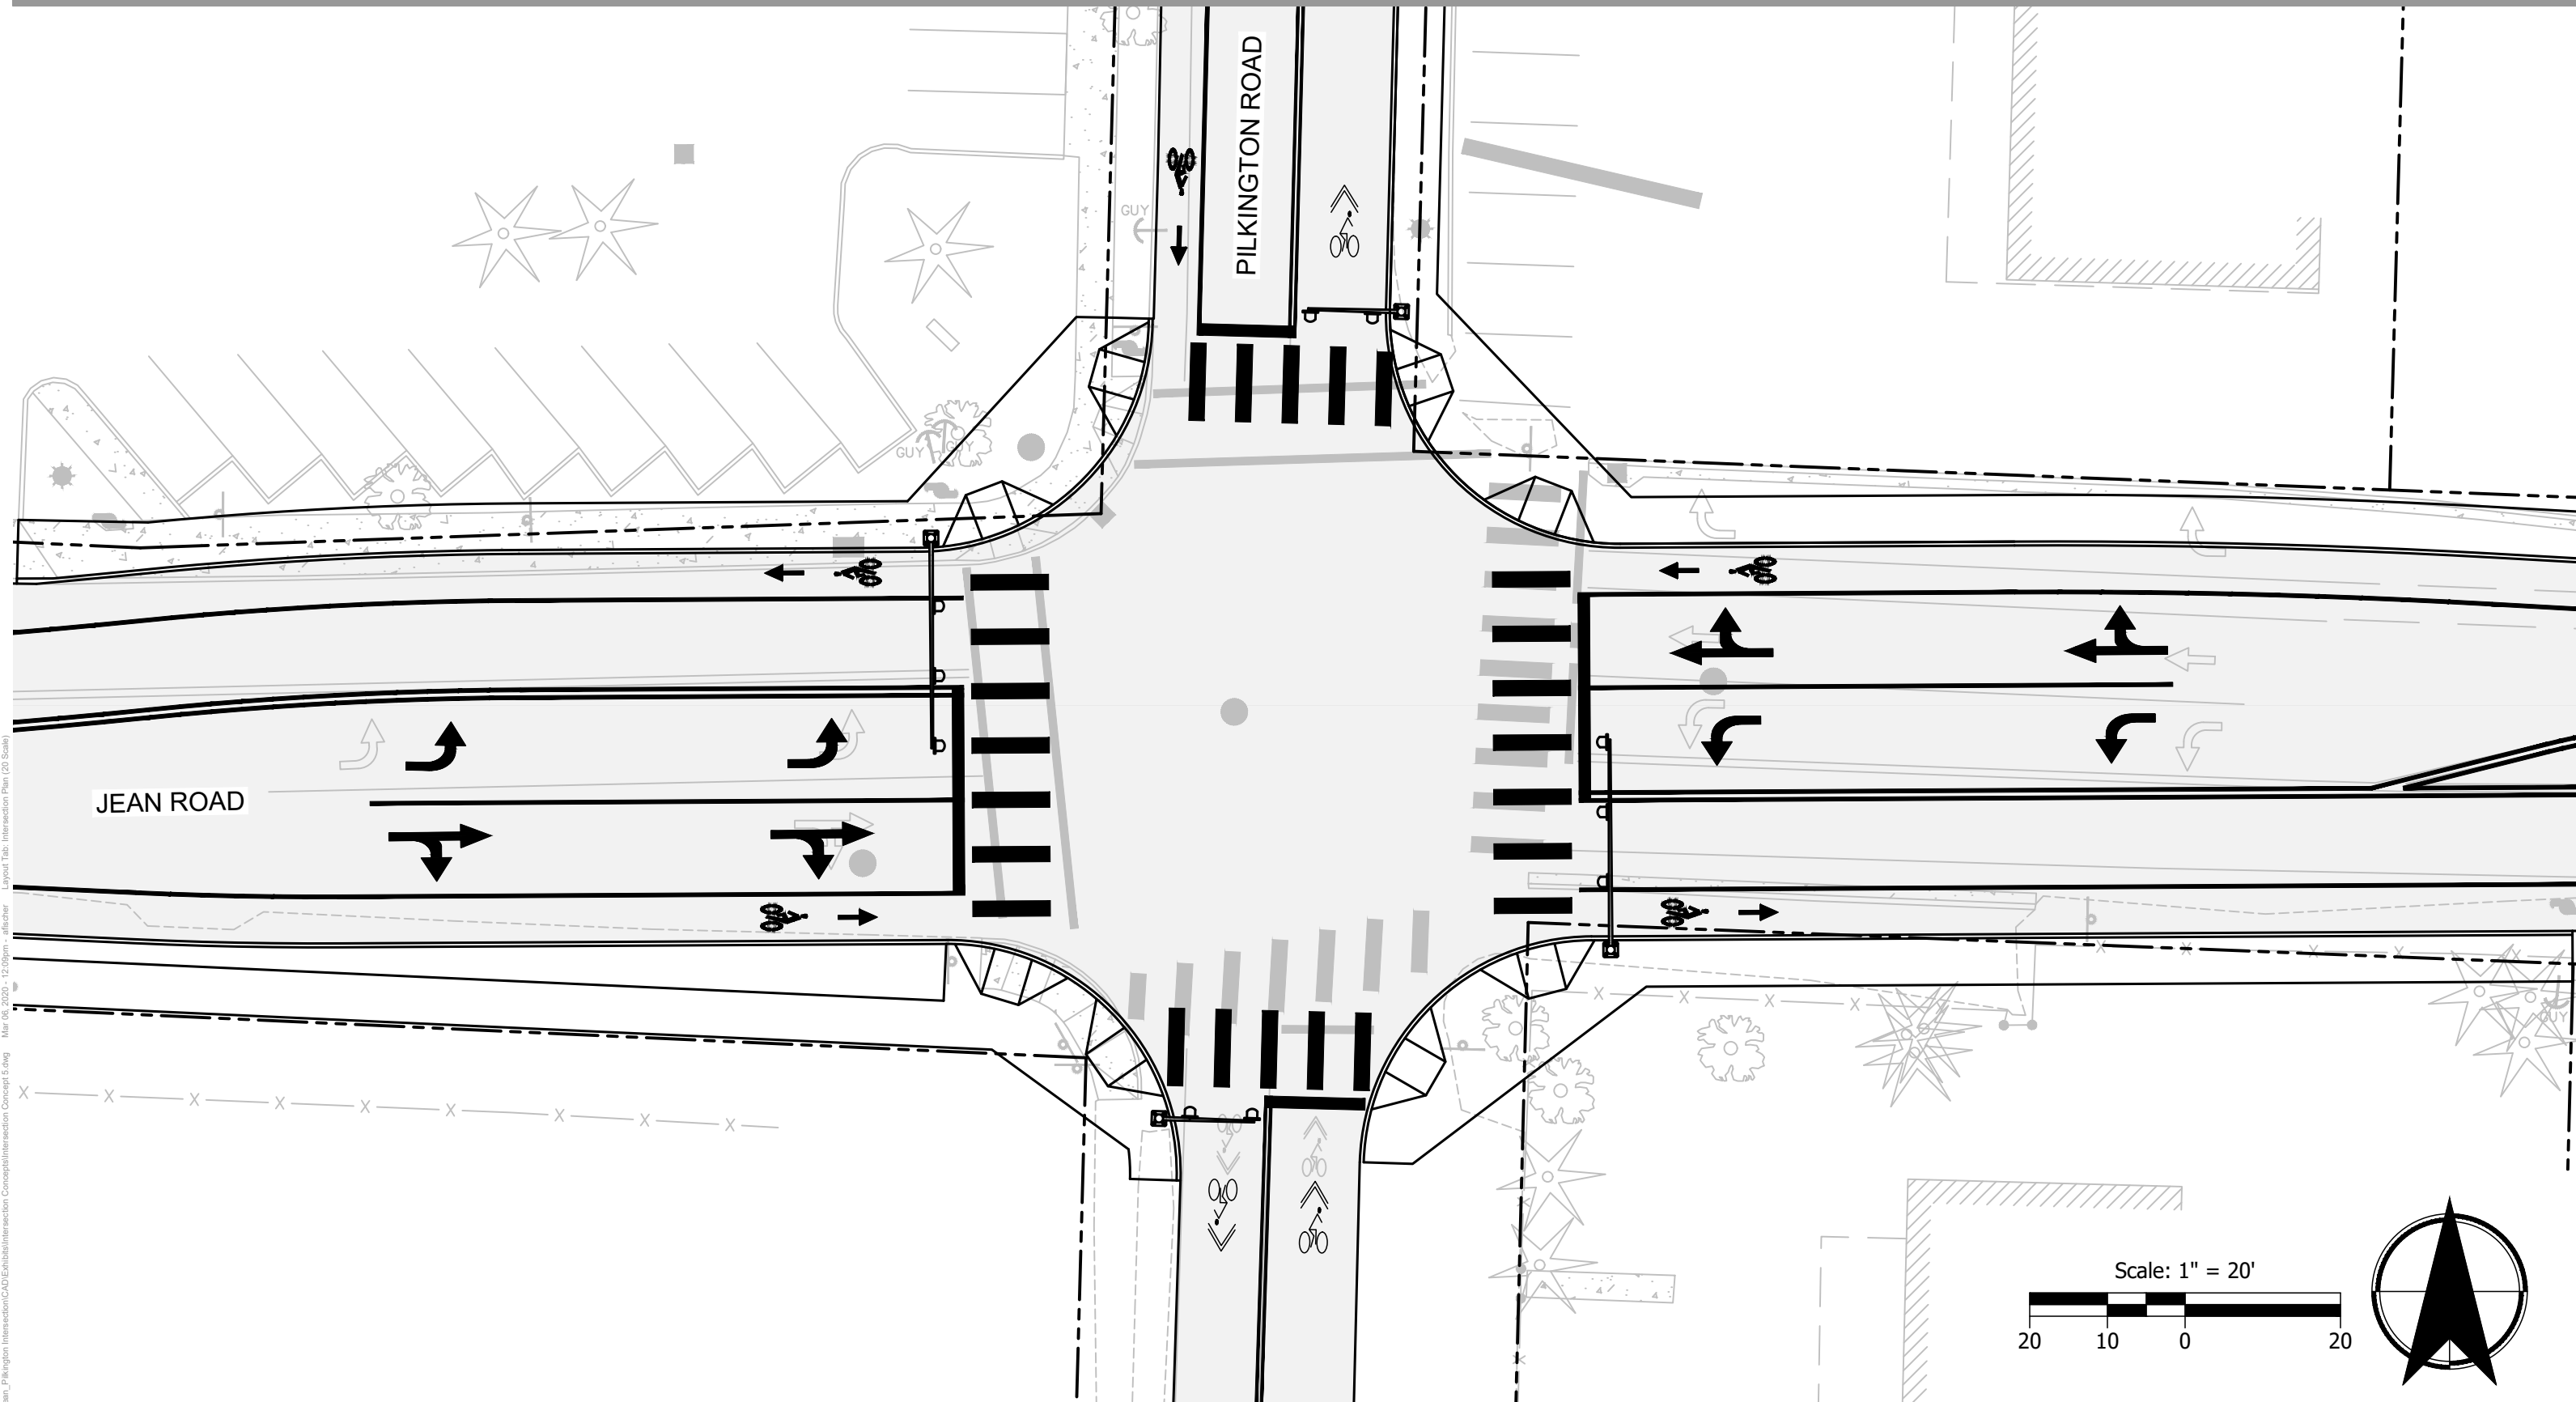

Y:\Projects\Lake Oswego\City of 006 - Jean_Pilkington Intersection\CAD\Exhibits\Intersection Concept\5.dwg Mar 06, 2020 - 12:00pm - alfischer Layout Tab: Intersection Plan (20 Scale)