


# Tax Map 21E173A

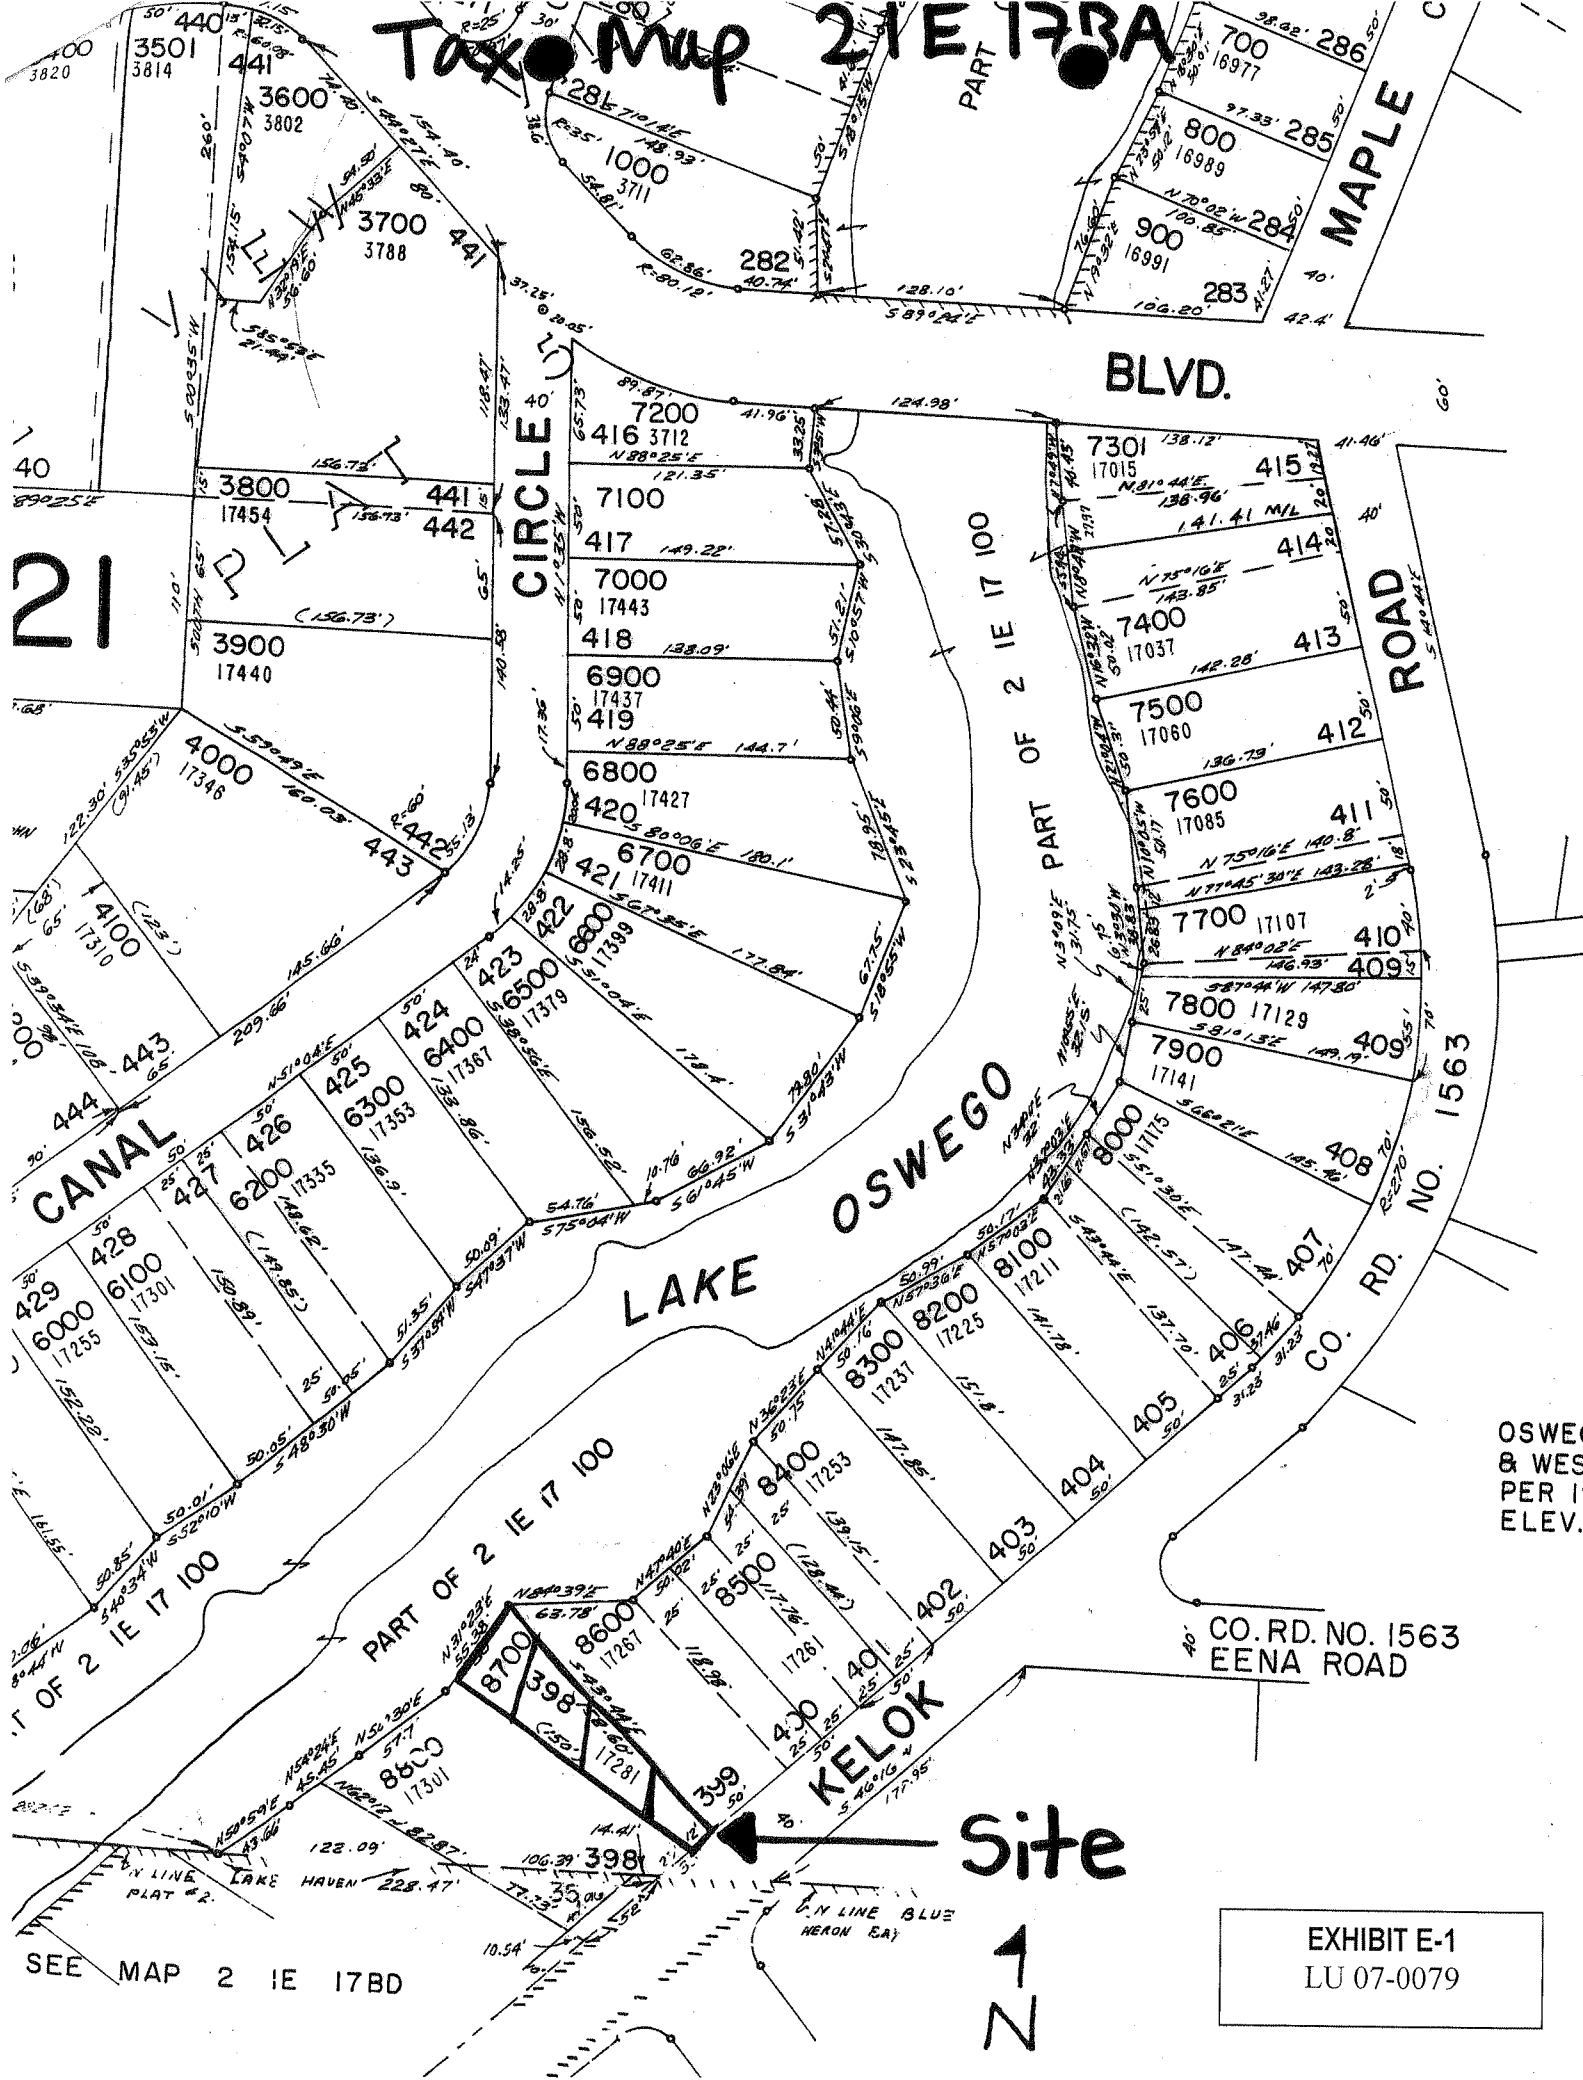

21

BLVD.

MAPLE

CIRCLE

PART OF 21E17100

ROAD

CANAL

LAKE OSWEGO

PART OF 21E17100

KELOK

CO. RD. NO. 1563  
EENA ROAD

OSWEGO  
& WEST  
PER  
ELEV.

Site



SEE MAP 21E17100


EXHIBIT E-1  
LU 07-0079





MITIGATION:  
 PLANT 1 - 2nd  
 ARMSTRONG MAPLE

213 CU. FT. BACKFILL (73 cu. yd.)  
 IN "FLOOD MANAGEMENT AREA"  
 100 CU. YD. ALLOWED (27000 CU. FT.)  
 PER LDC. 50.44.030(2).

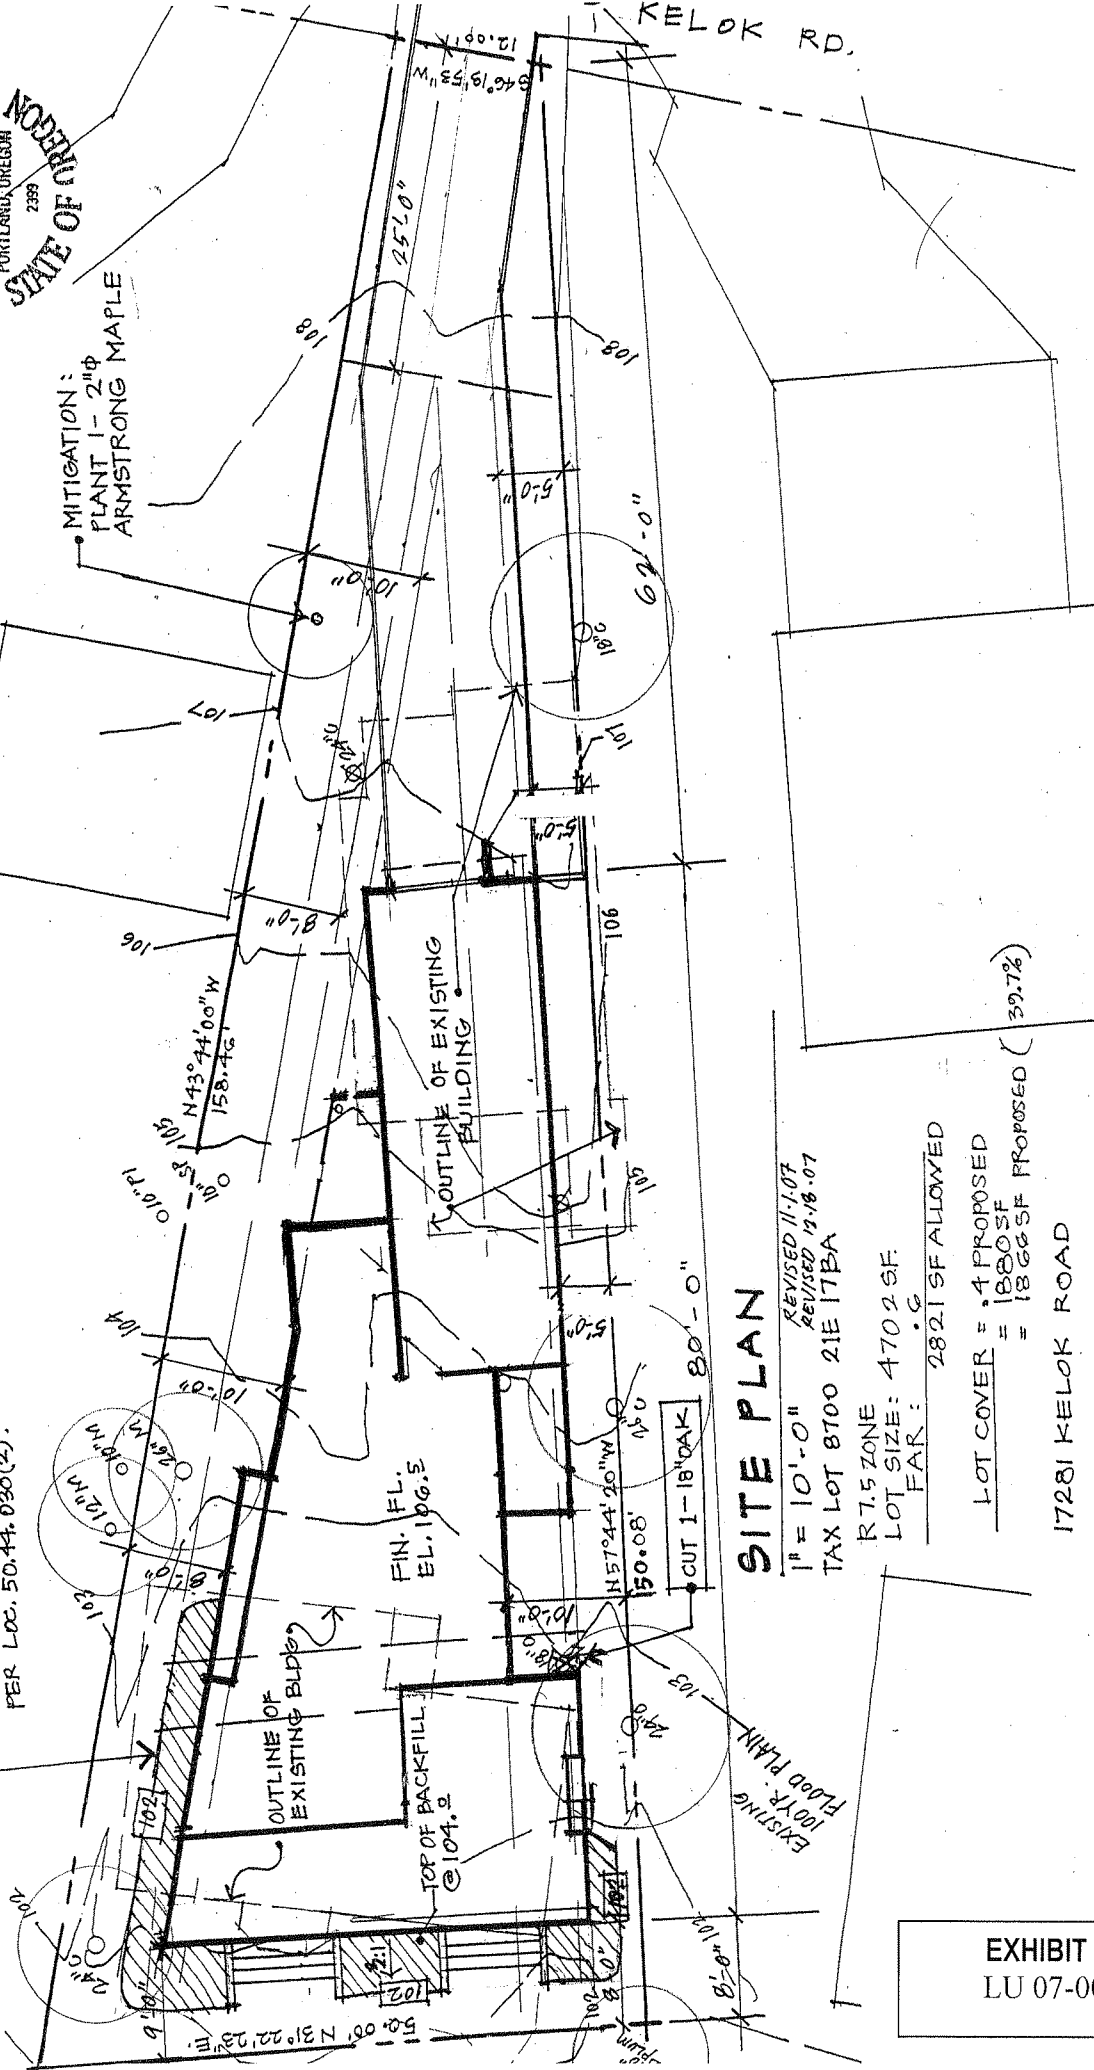

**SITE PLAN**

1" = 10'-0" REVISED 11-1-07  
 REVISED 12-18-07  
 TAX LOT 8700 21E 17B-A


R 7.5 ZONE  
 LOT SIZE: 4702 SF  
 FAR: .6

2821 SF ALLOWED

LOT COVER = 4 PROPOSED  
 = 1800 SF  
 = 1800 SF PROPOSED (39.7%)

17281 KELOK ROAD


EXHIBIT E-3  
 LU 07-0079

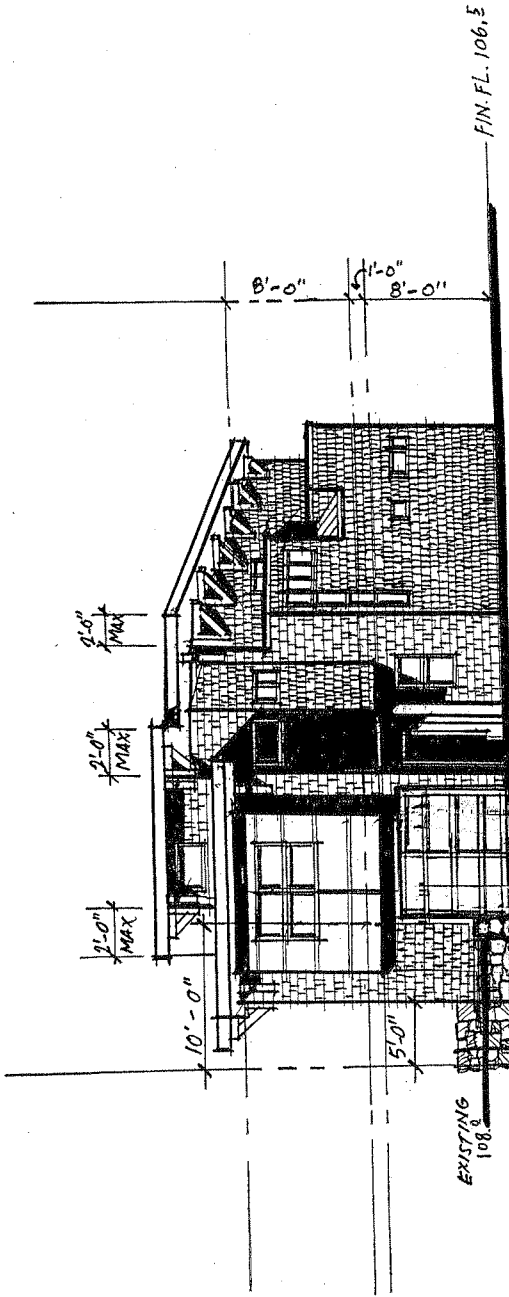

**EAST ELEVATION**

11.1.07 REVISED  
11.18.07 REVISED



1/8" = 1'-0"  
2'-0" MAX

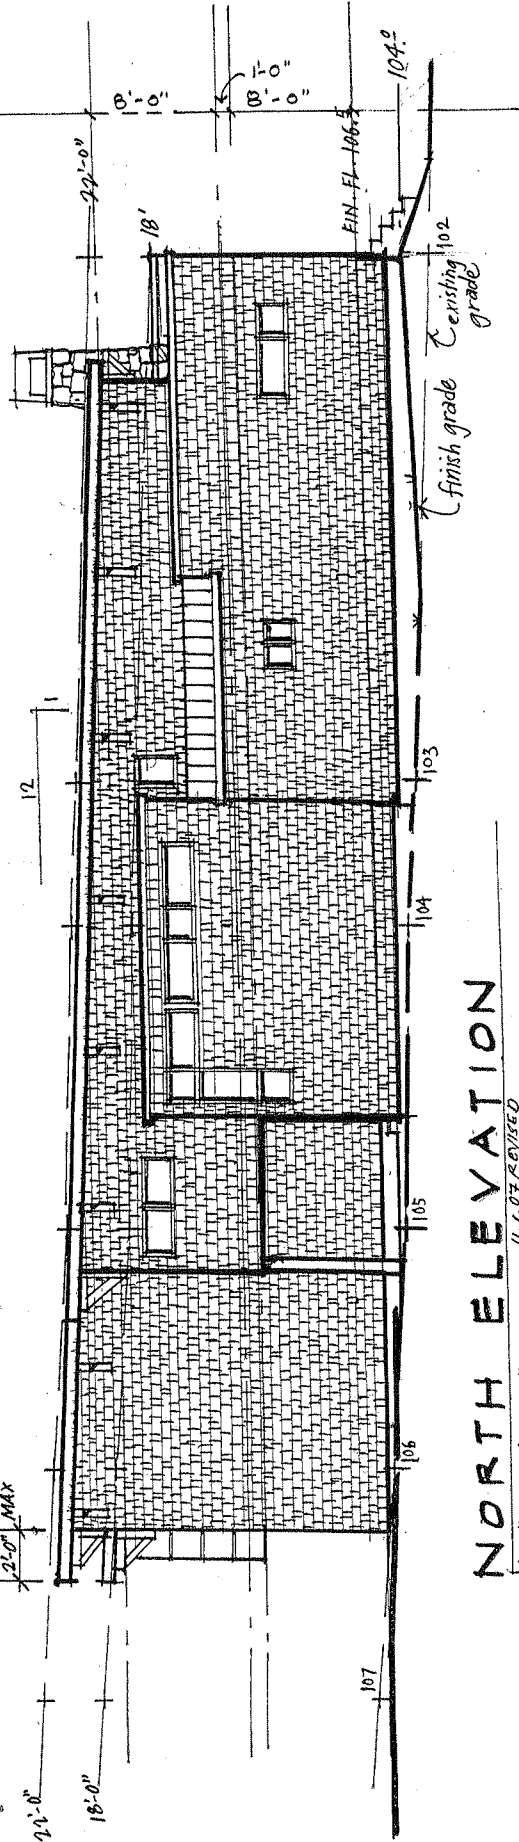

**NORTH ELEVATION**


11.1.07 REVISED  
12.18.07 REVISED

1/8" = 1'-0"

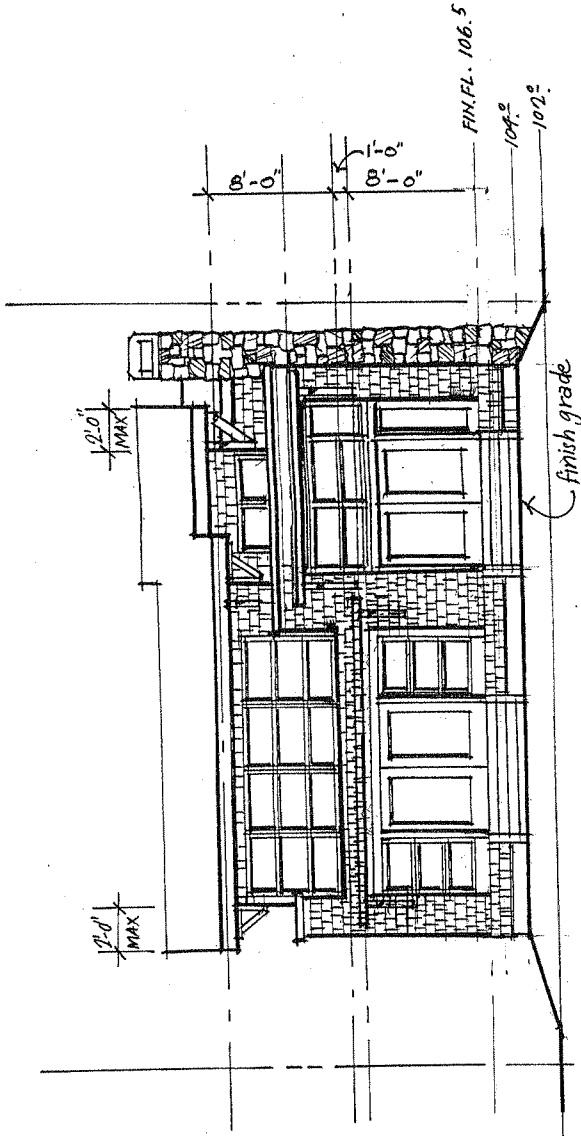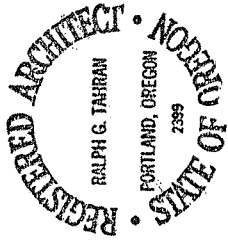

**WEST ELEVATION**

1/8" = 1'-0" 11-1-07 REVISED 12-18-07 REVISED

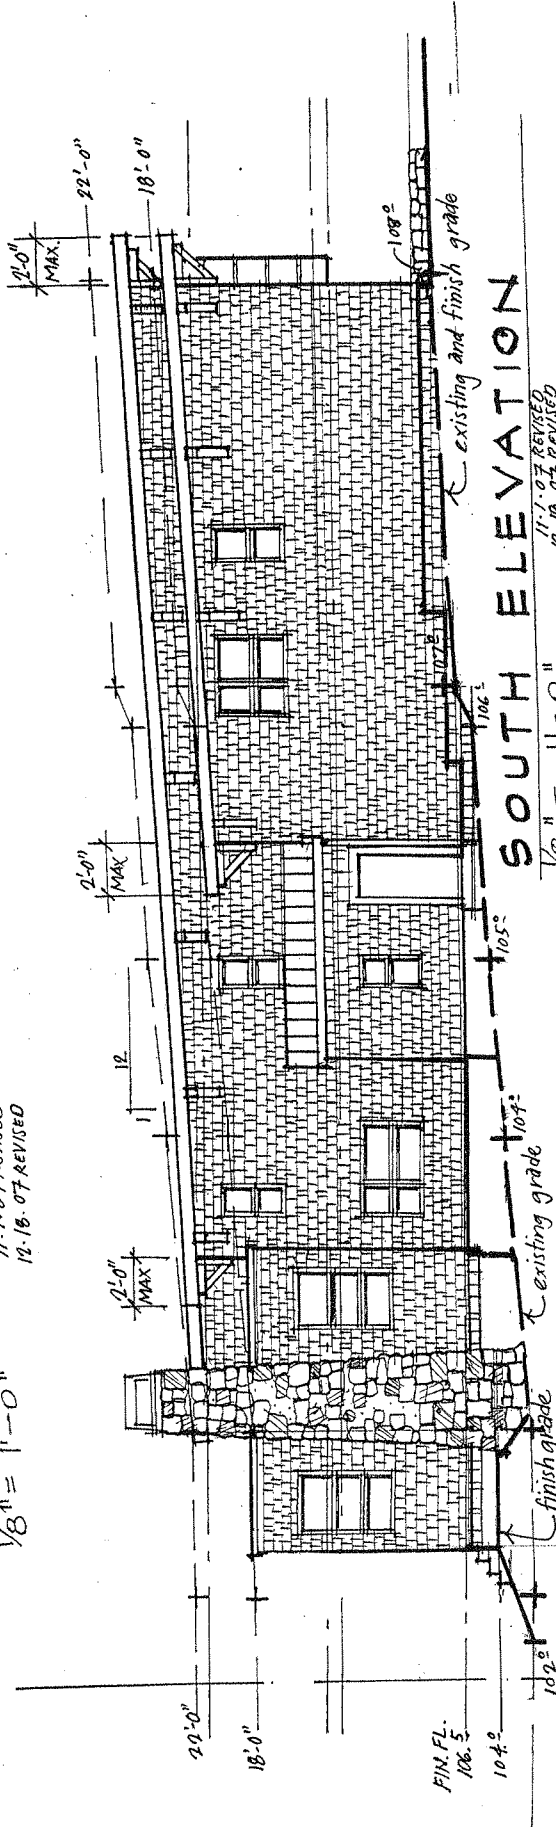


**SOUTH ELEVATION**

1/8" = 1'-0" 11-1-07 REVISED 12-18-07 REVISED



DELOK RD.

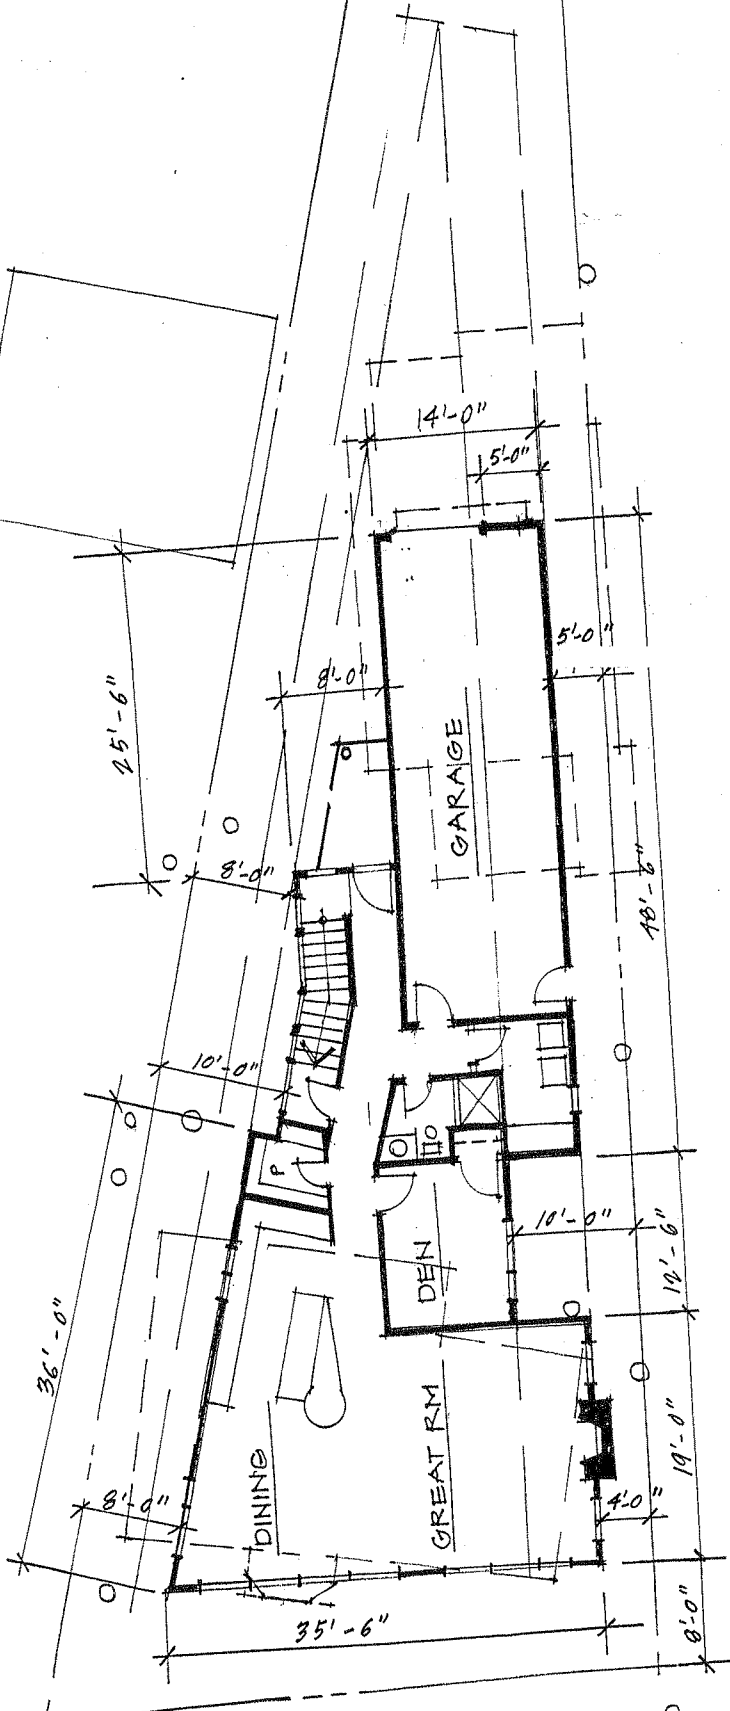


FIRST FLOOR PLAN


1335 SF.  
REVISED 12-18-07

1" = 10'-0"

EXHIBIT E-5  
LU 07-0079  
2 pages

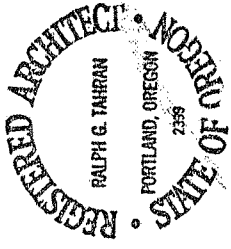

KELOR RD.

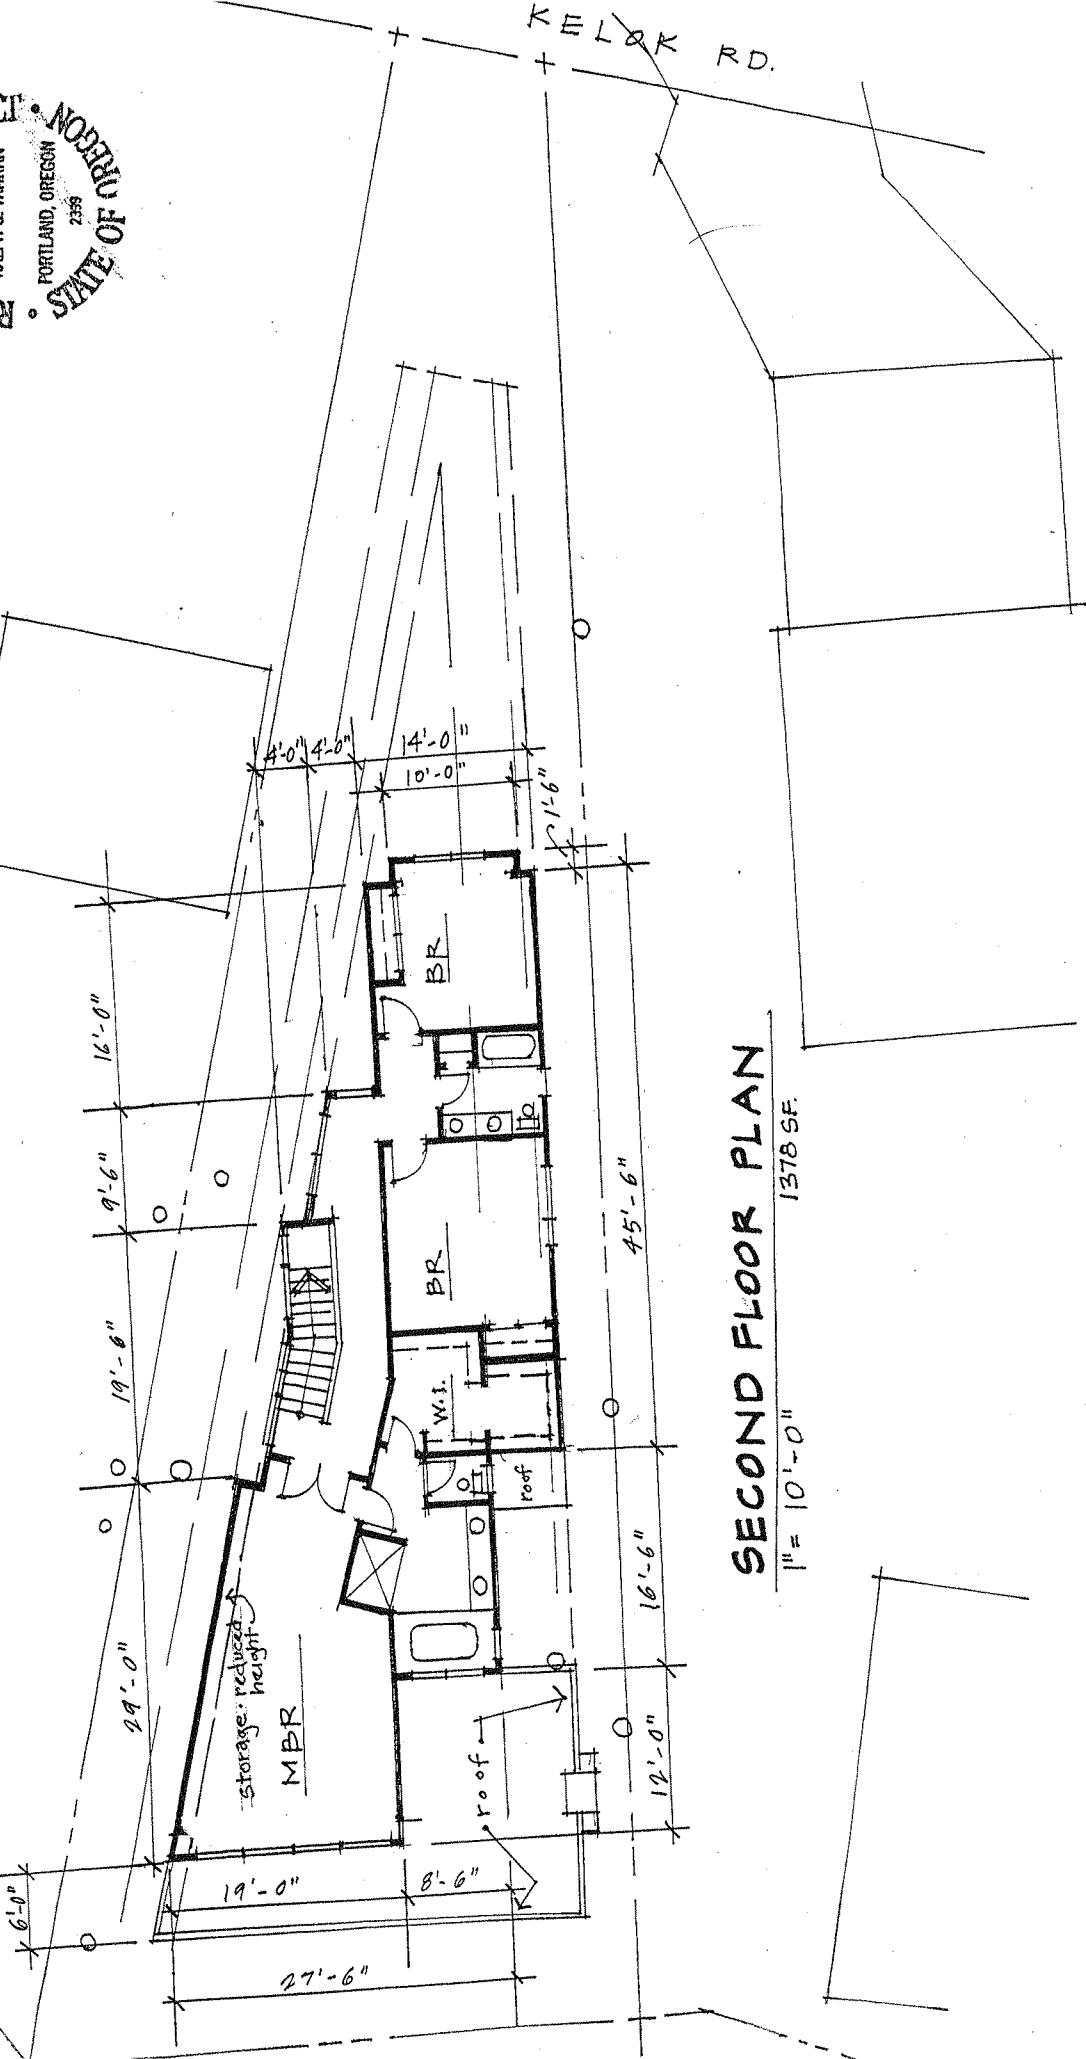

**SECOND FLOOR PLAN**

1" = 10'-0" 1378 SF.