

**GENERAL NOTES:**


- A. SEE CIVIL FOR CIVIL ELEVATION DATUMS.
- B. ALL PLAN DIMENSIONS ARE FROM GRIDLINES TO FACE OF CONCRETE/FRAMING U.O.N.
- C. INTERIOR WALLS ARE WALL TYPE A A N S U.O.N.
- D. PROVIDE UNDER SLAB CONDUIT WHERE REQUIRED. COORDINATE WITH ELECTRICAL.

**FIRE APPARATUS**

- E BRACKET MOUNTED FIRE EXTINGUISHER
- F SURFACE MOUNTED FIRE EXTINGUISHER CAB

**LEGEND:**

- V COMPRESSED AIR OUTLET

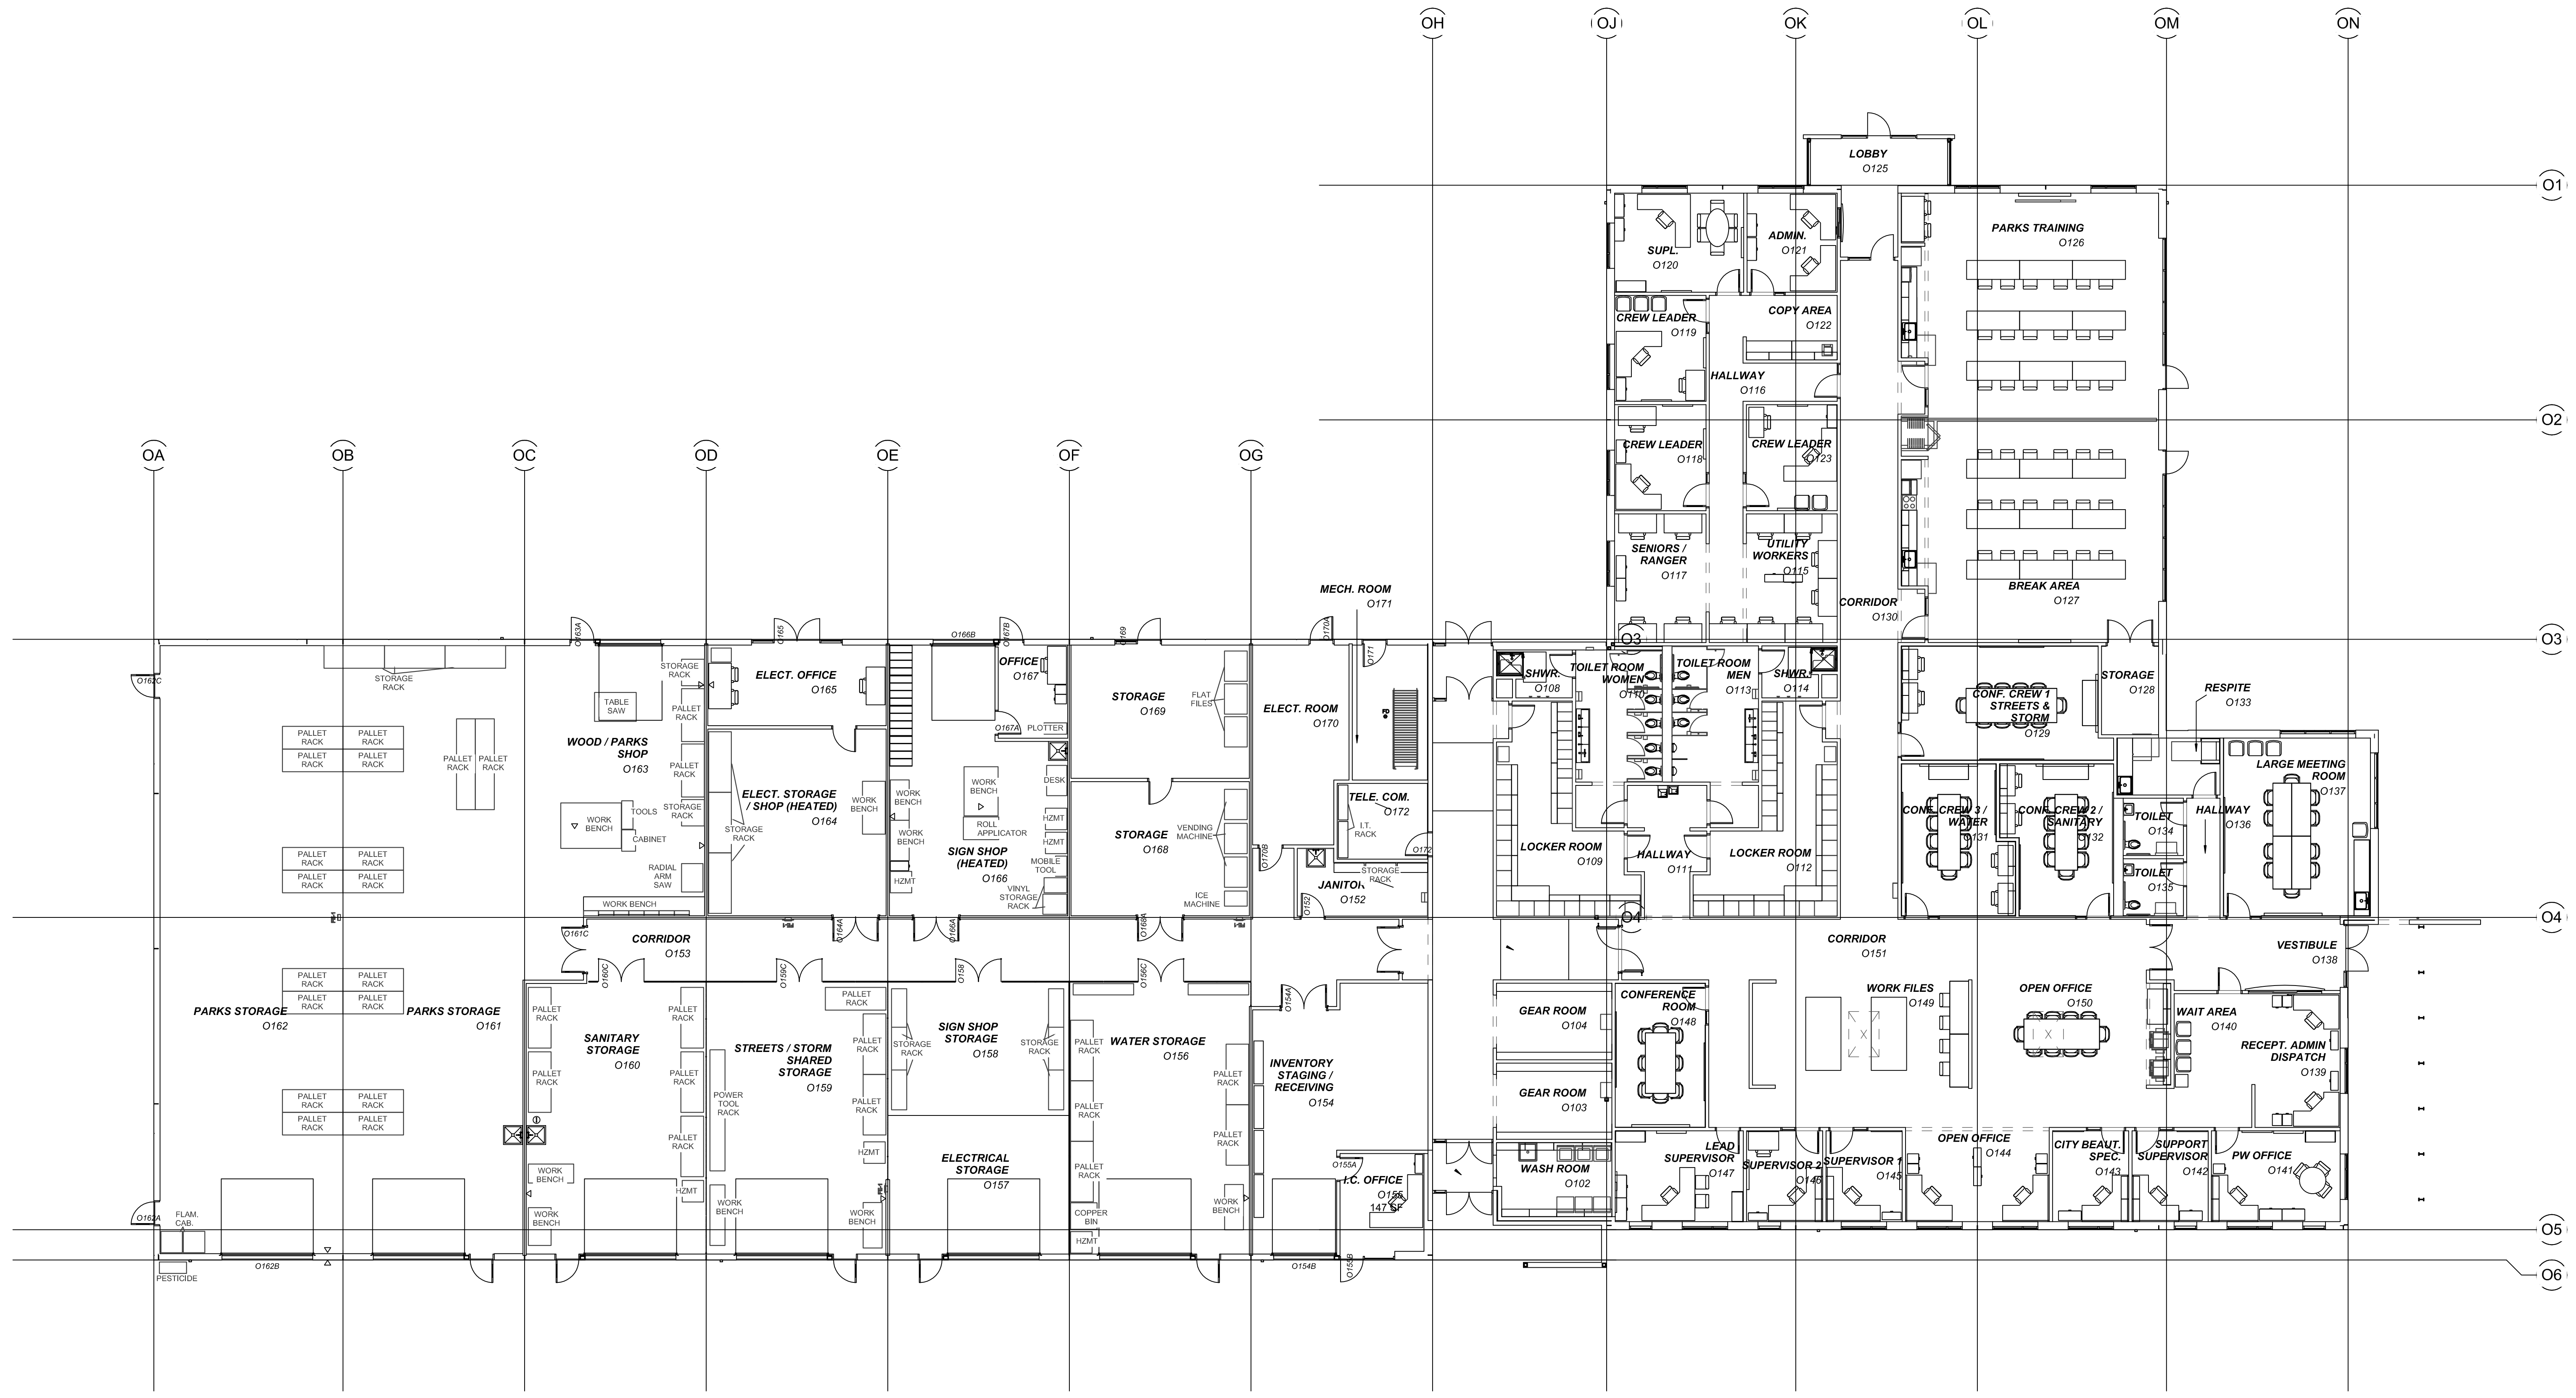

CONSULTANT:

PROJECT NUMBER: 214407


**Lake Oswego  
 Public Works  
 Operations  
 Facility**

5705 JEAN  
 ROAD; LAKE  
 OSWEGO,  
 OREGON  
 97035

SHEET TITLE:

**Operations Shop  
 Building -  
 Enlarged  
 Furniture &  
 Equipment Plan**

KEY PLAN:

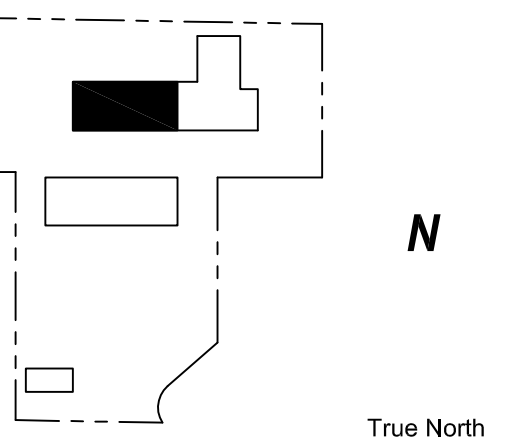

DRAWN BY: M.J.S.M.B.  
 DATE CREATED: 08/02/16

**1. OSB - Level 1 - Furniture & Equipment**

A804 SCALE: 3/32" = 1'-0"